



Notes:-  
 All dimensions and setting out to be verified prior to work commencing.  
 All discrepancies to be notified to this office prior to work commencing.  
 Do not scale off drawing - use figured dimensions only.


Rev	Revision	Date
a	minor update skis door to east elevation shown	4.5.22
b	skis door to east elevation shown	12.10.22

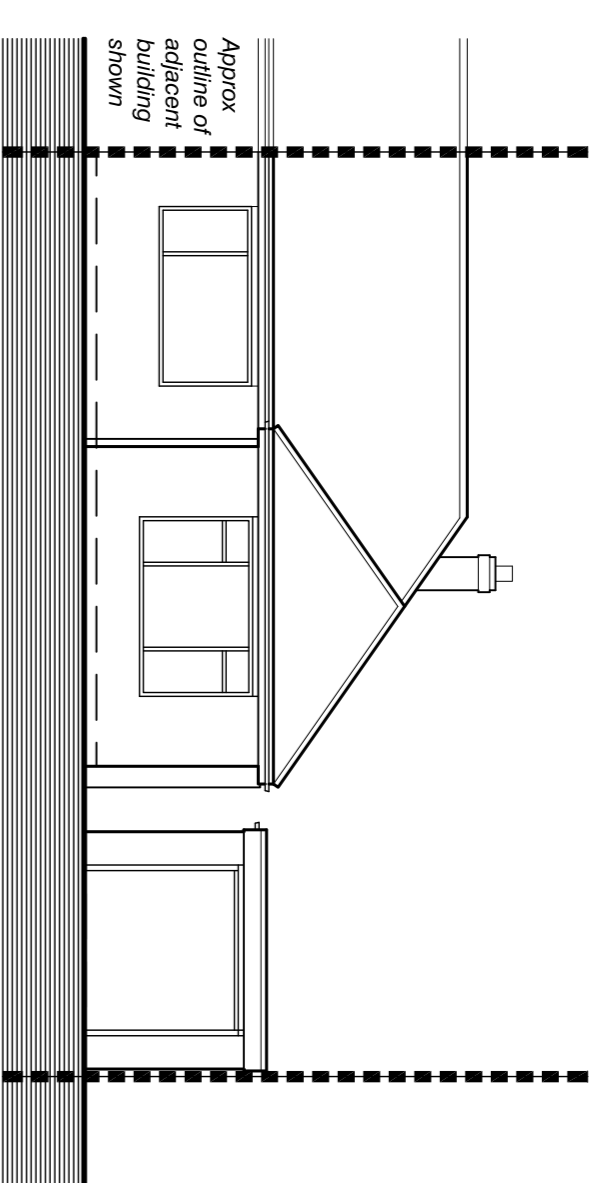


South Elevation

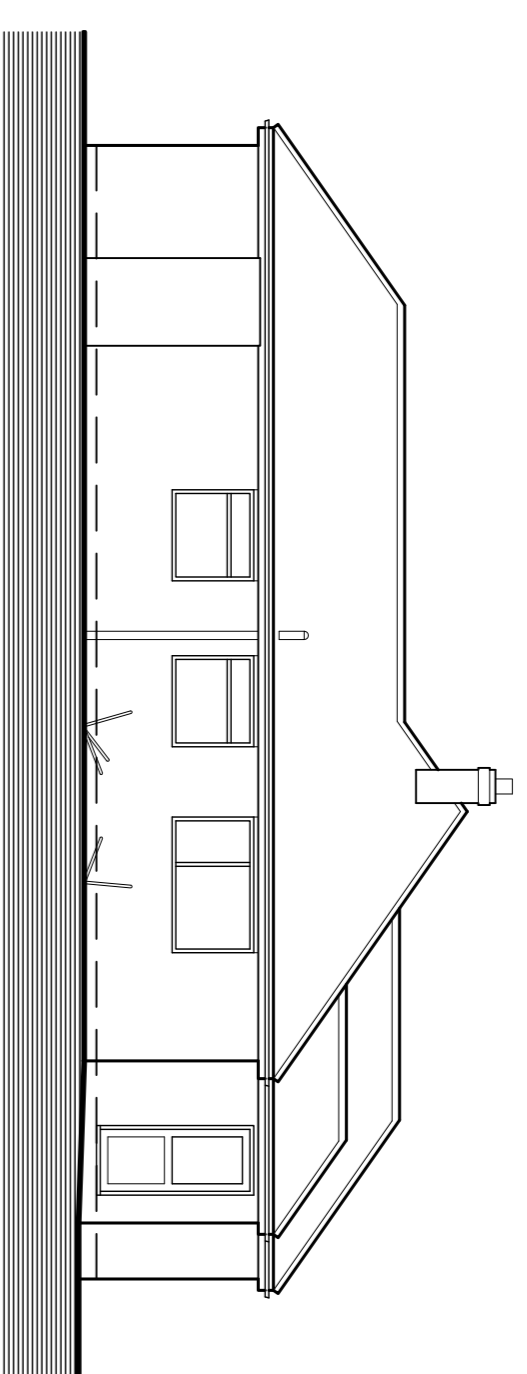


East Elevation

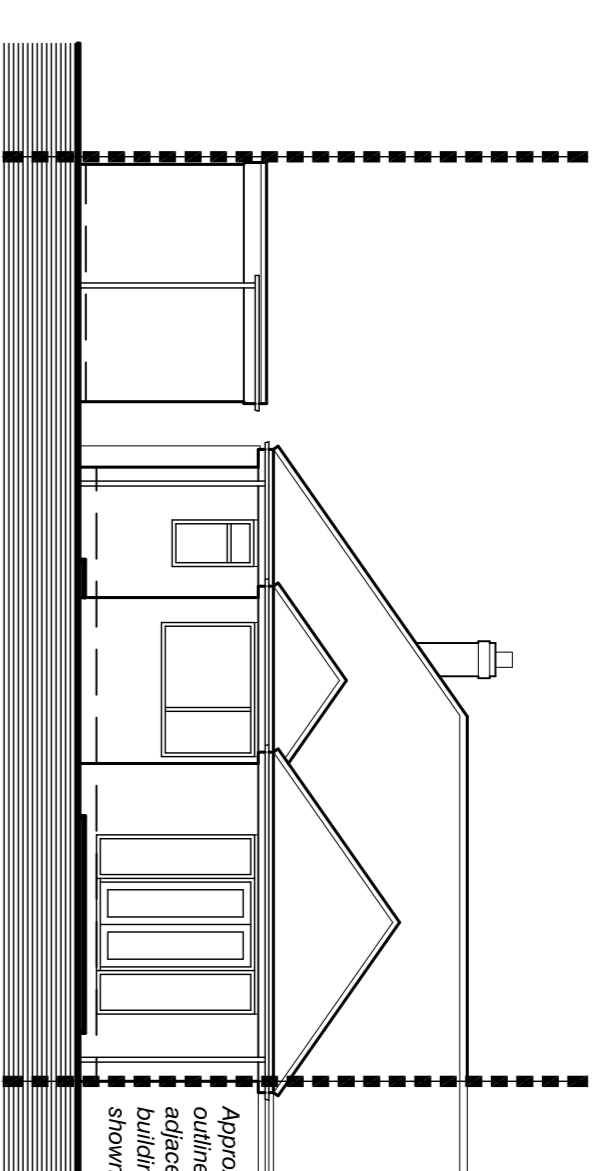


North Elevation

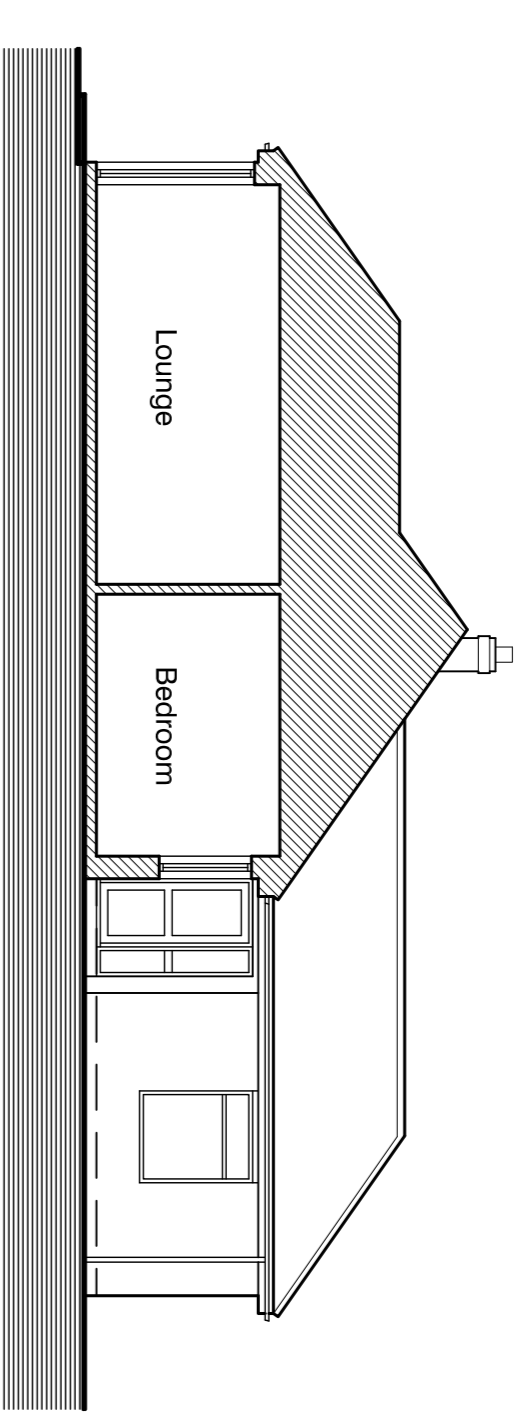


Typical Section A - A

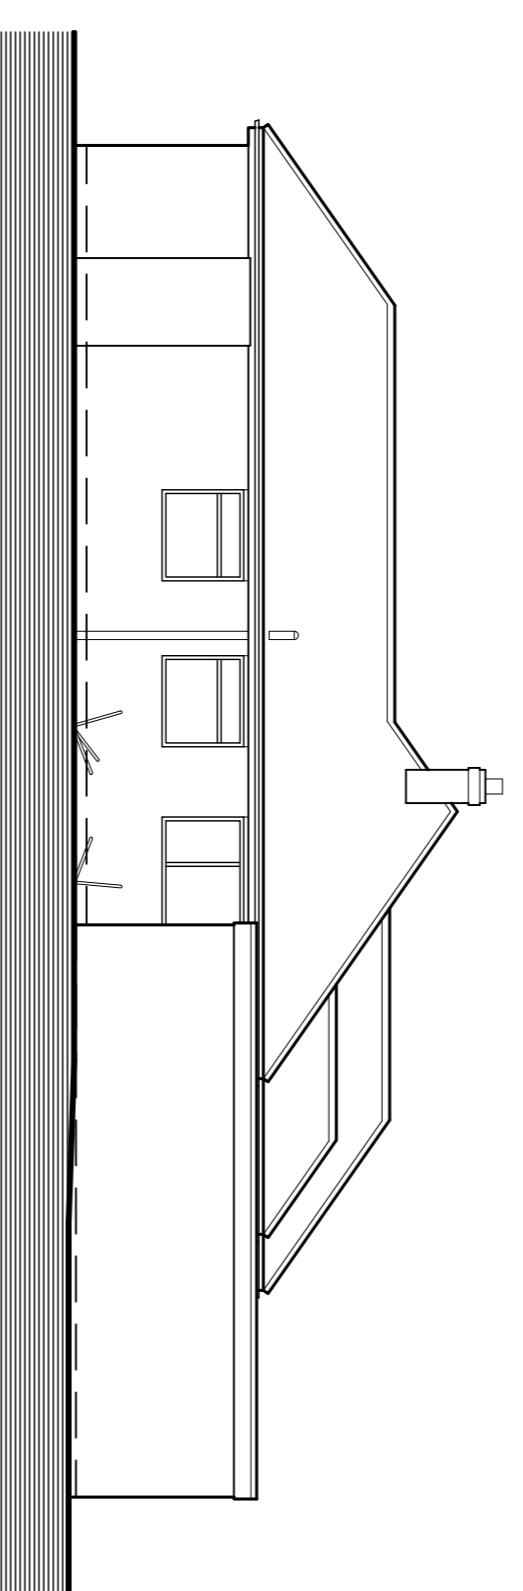

East Elevation with Garage

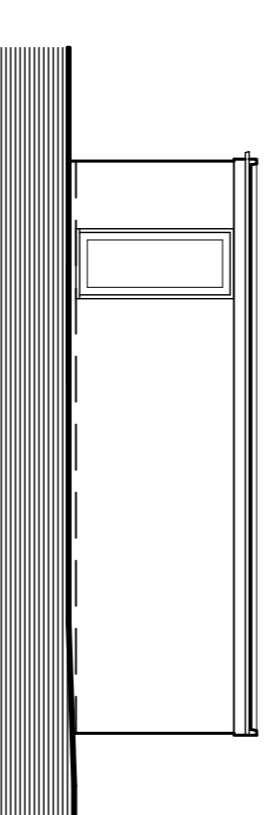


West Elevation - Garage

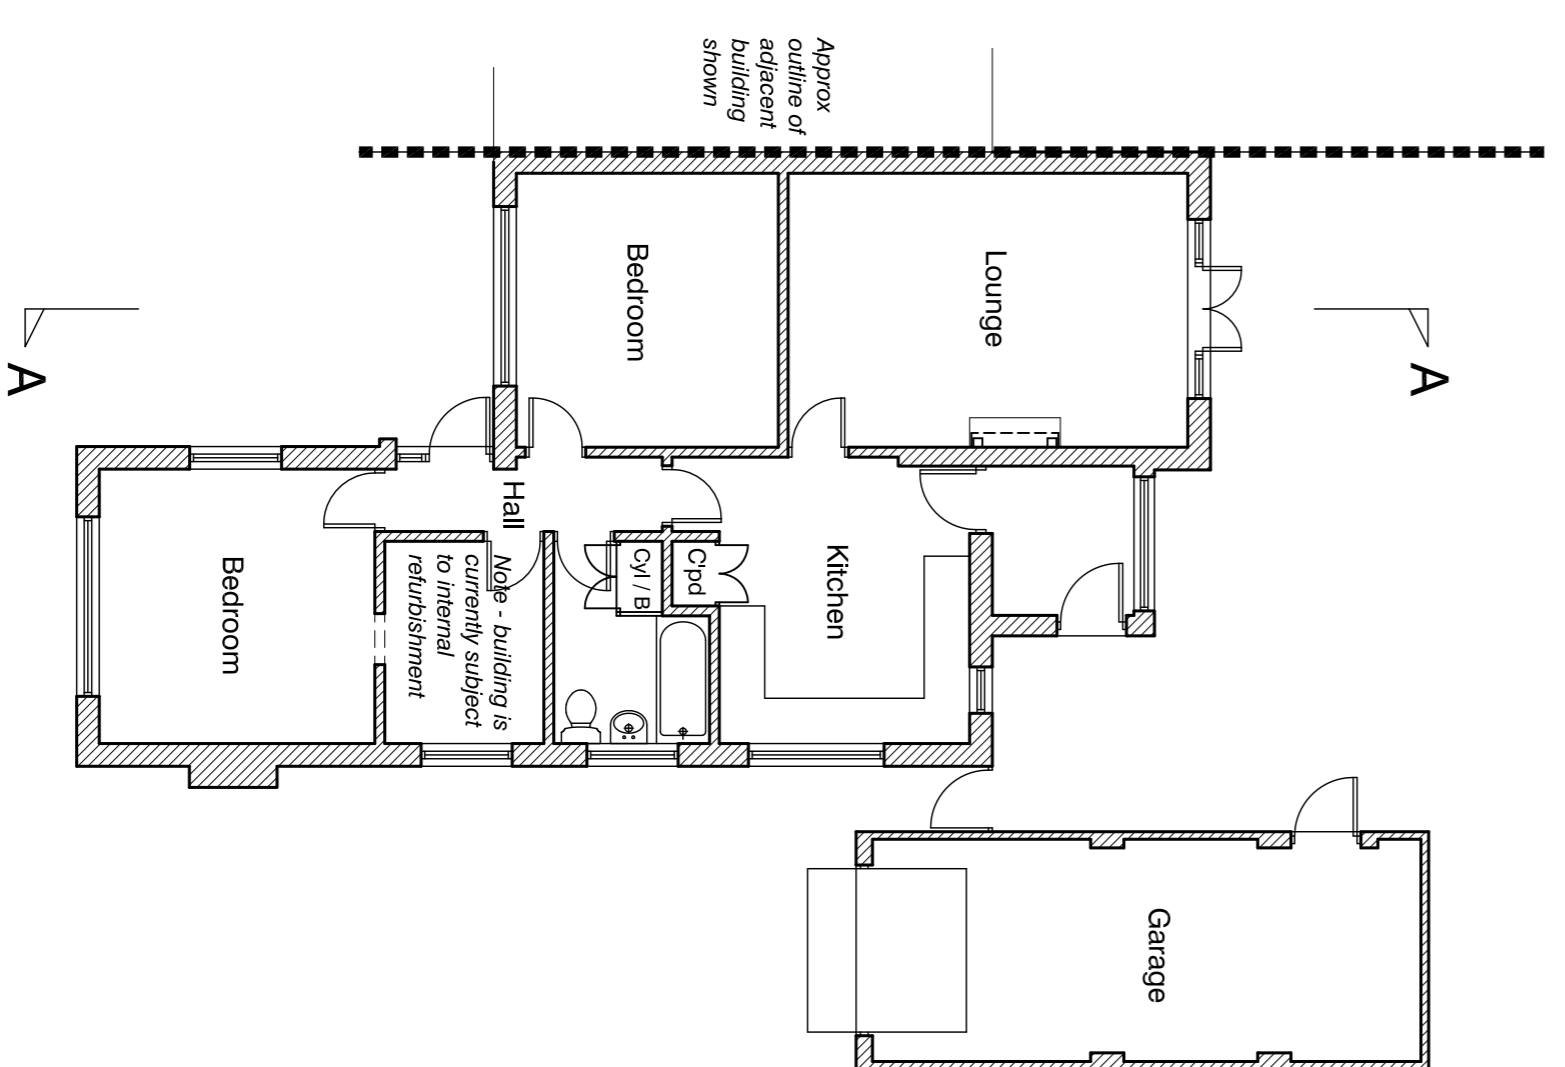

Ground Floor Plan




Site Plan - 1:200

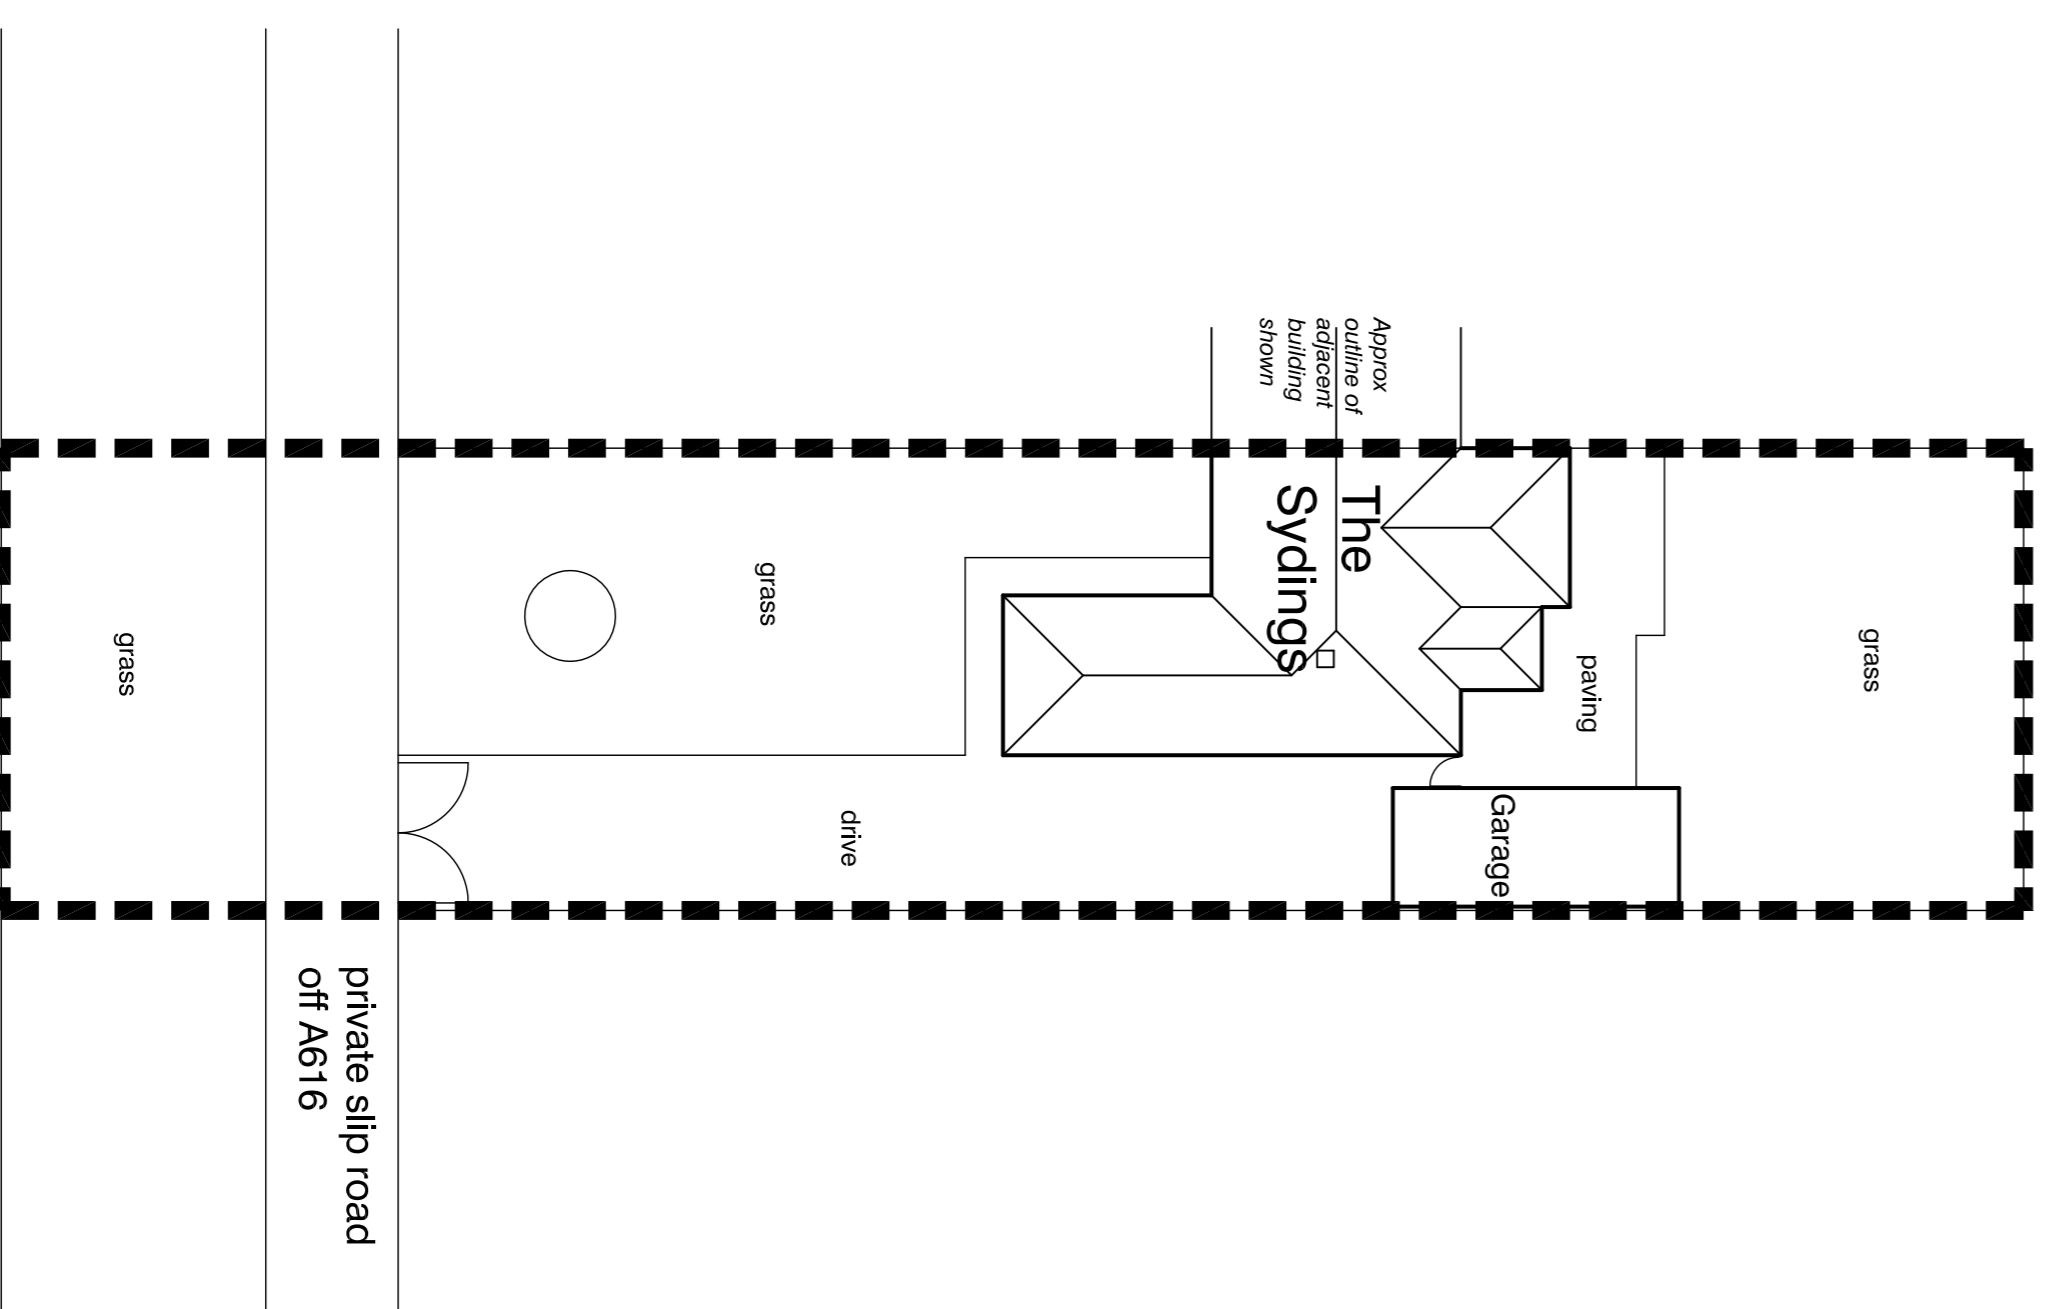

Ollerton Road - A616

Note - for all / any specific critical dimensions undertake further site / area specific measurements.

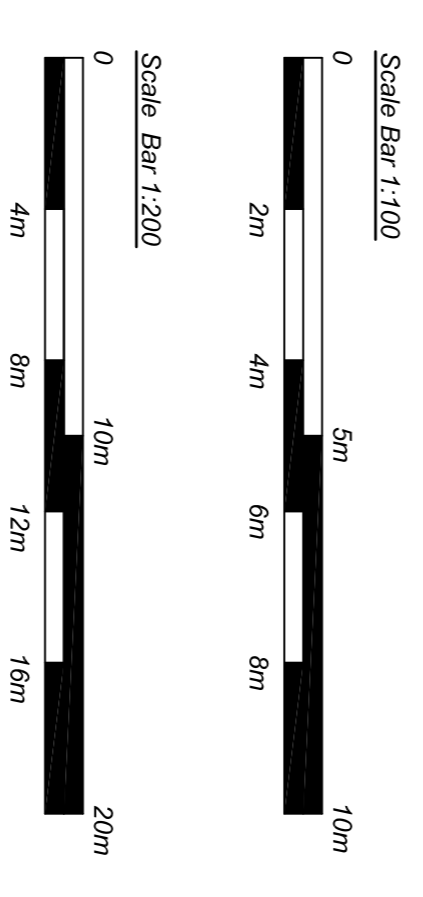

**Existing**

Proposed Extension and Alterations to The Sydings, Little Carlton for Mr C Carman

Floor Plan, Elevations & Site Plan - existing	
1:100, 200 @ A1	February 2022
420 - C - 2b	

Evolution design

architecture • design • planning

The Studio, Woodmans Cottage, Swinney Road,  
 Norton Disney, Lincoln, LN6 9QH  
 t : 01522 869488 m : 07596 155945  
 e : evolutiondesign@btinternet.com w : evolutiondesign.co.uk