




Window colour example (throughout)
Colour only - style as per drawings



Front Elevation (East)
1 : 50



Side Elevation (North)
1 : 50

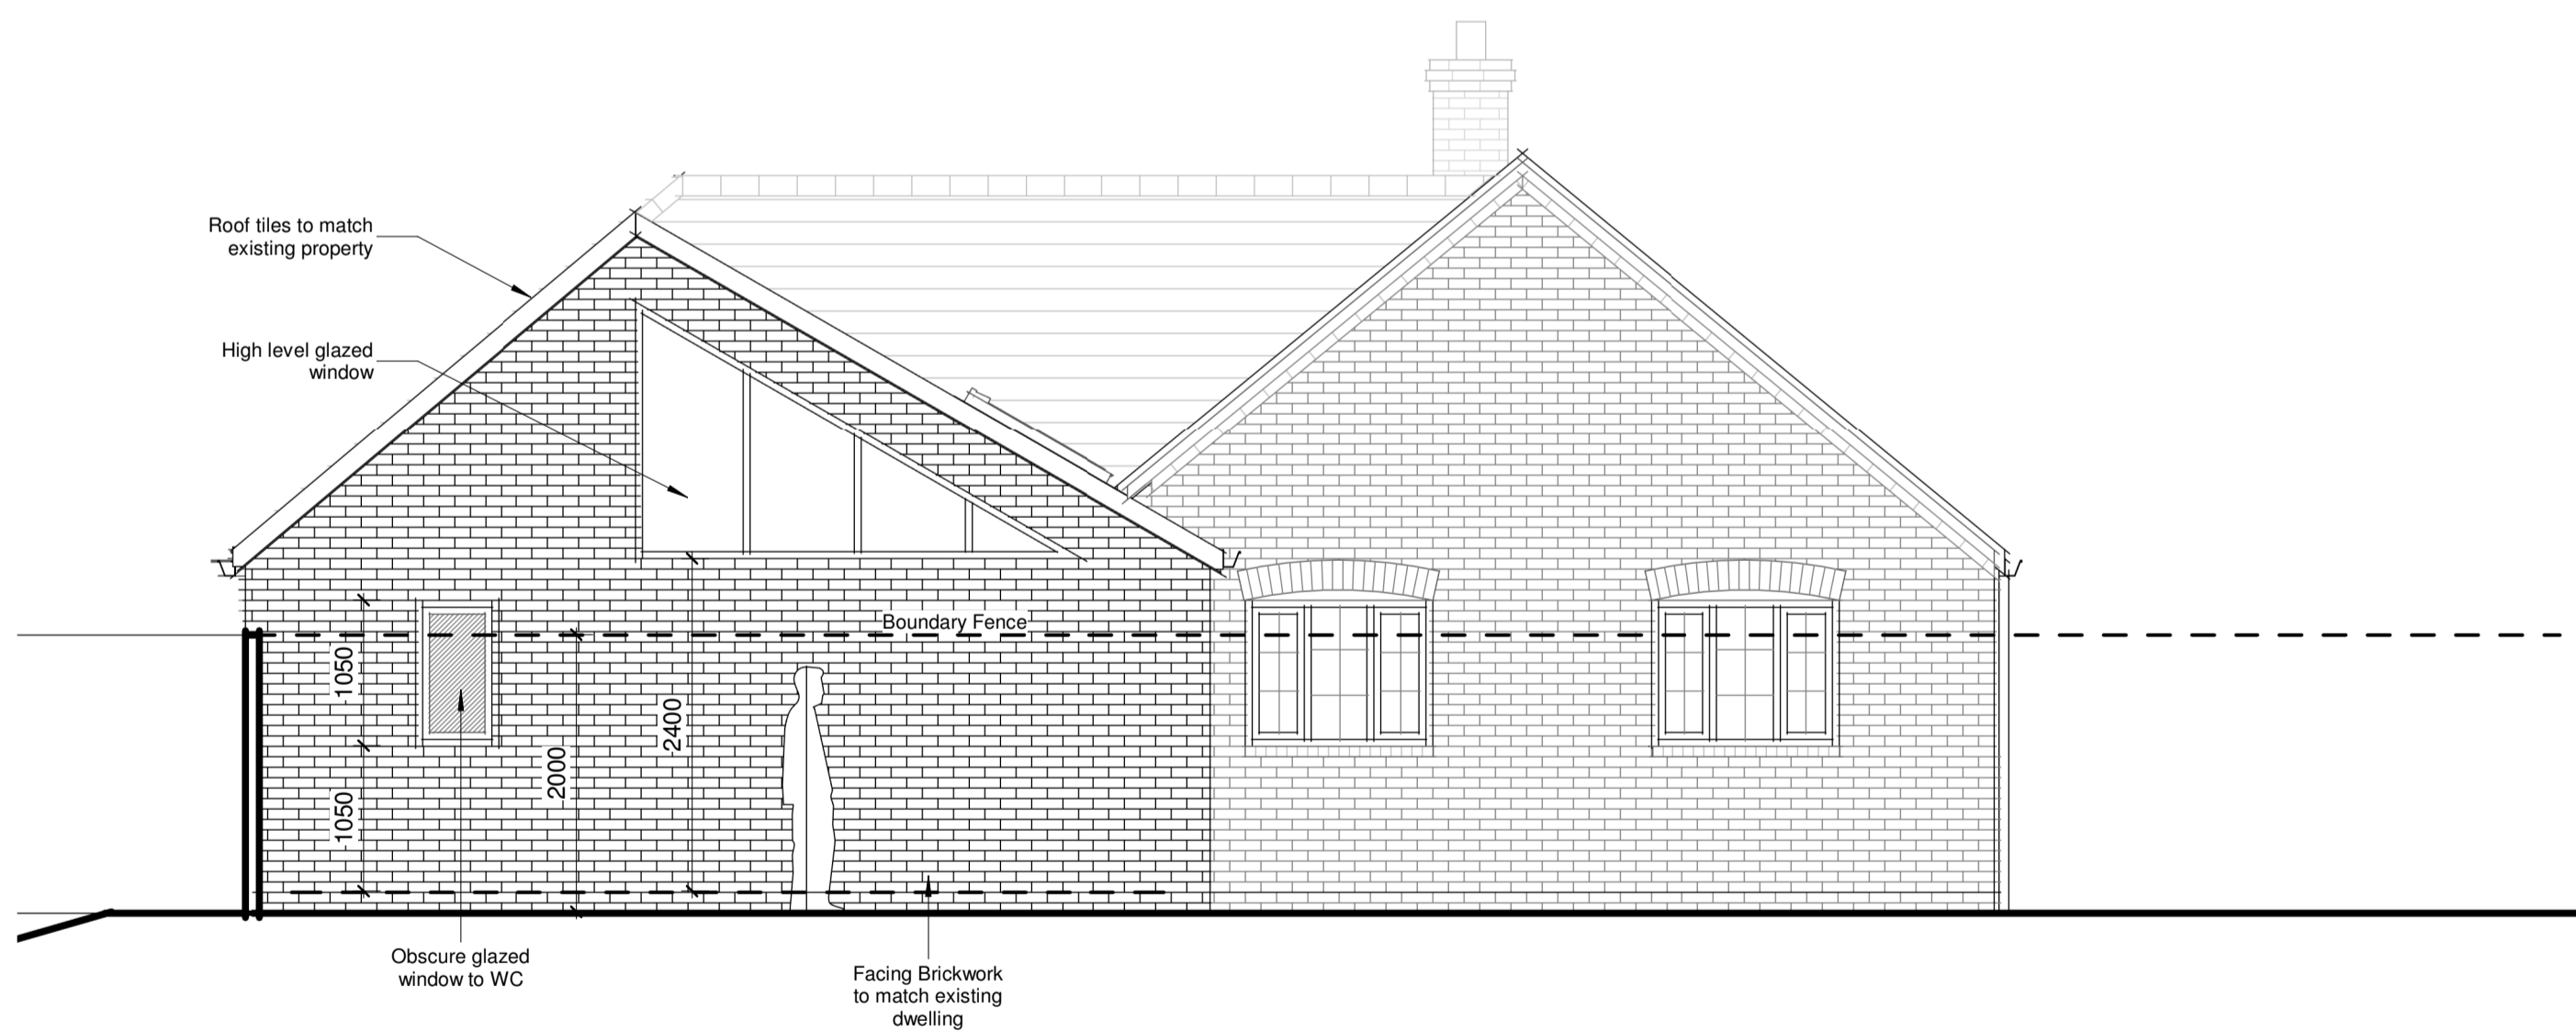

Rear Elevation (West)
1 : 50



Side Elevation (South)
1 : 50

