
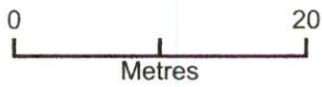


Hunmanby Hall North Entrance

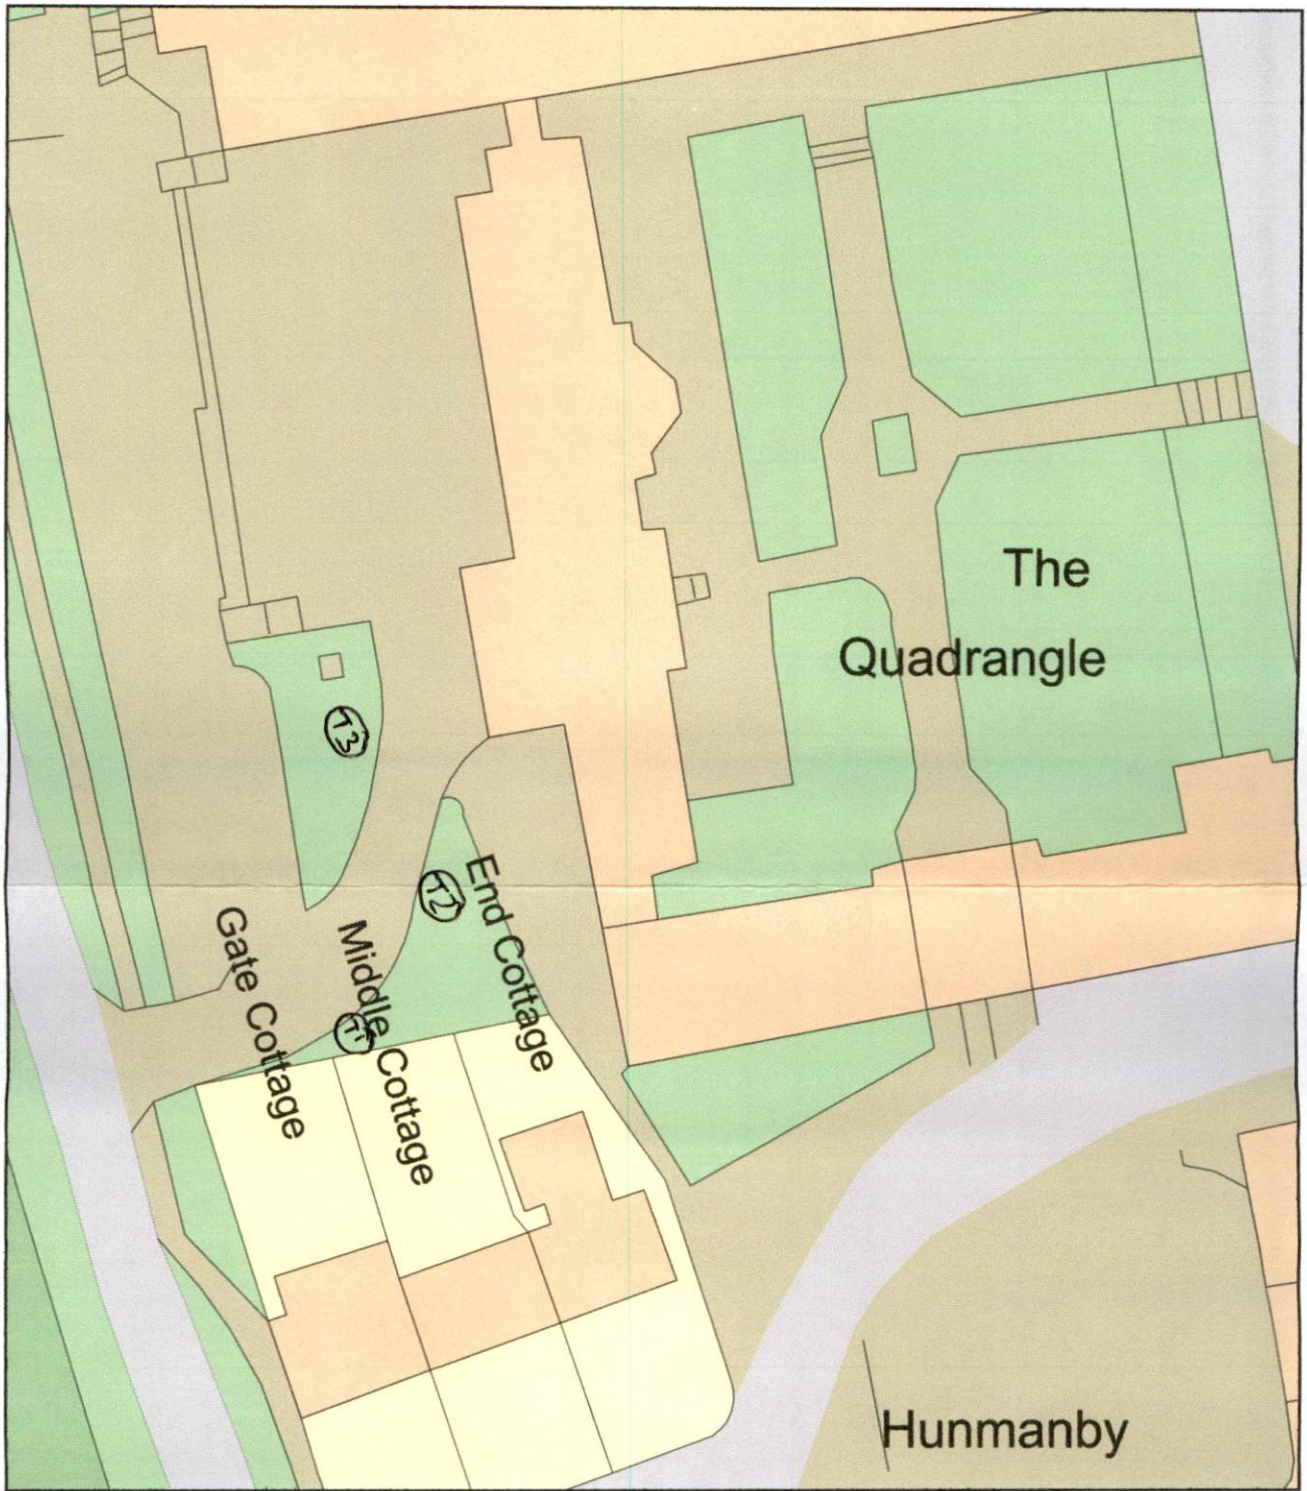

Plan Produced for: Advanced Trees & Grounds
Date Produced: 07 Oct 2022
Plan Reference Number: TQRQM22280084912003
Scale: 1:500 @ A4

10 OCT 2022