
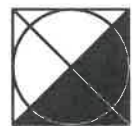
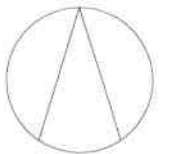
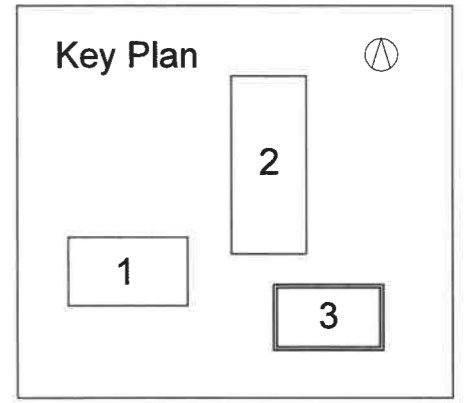


Copyright reserved to Woodward AP Ltd.

Figured dimensions only are to be used. Contractor must verify all dimensions on site before commencing any work. Any discrepancies must be brought to the attention of the architect.

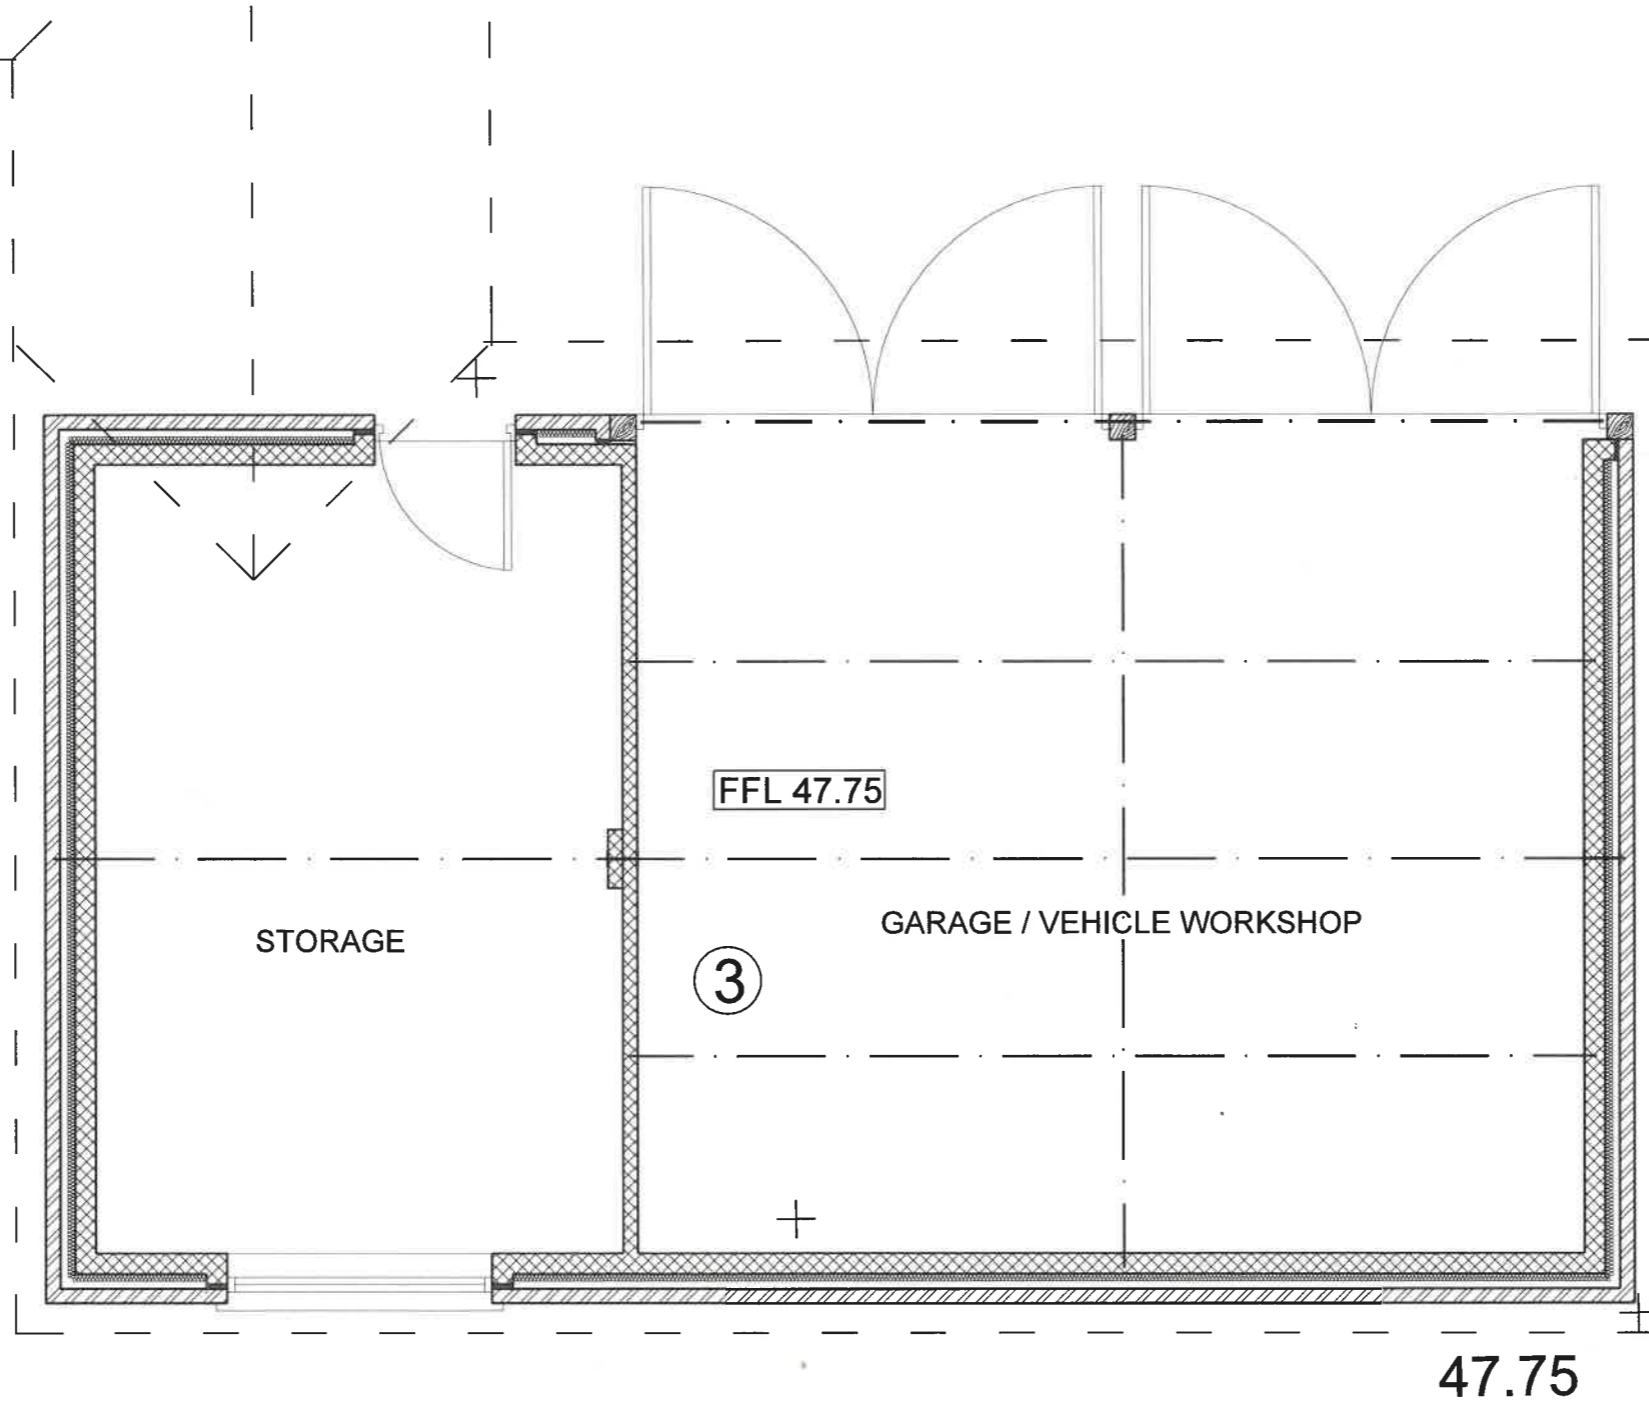

WOODWARD
ARCHITECTURAL
PRACTICE
Tel : 0117 973 5690 Fax : 0117 923 8060

Feb 22

North Sydmonton Barns

project

Barn 3
Floor Plan

drg

1:50

scale

775-12/420D