


Figured dimensions must be taken in preference to scaled dimensions. Any discrepancies must be reported to Stanford Partnership or the relevant Designer. Contractors, sub contractors and suppliers must verify all dimensions on site before commencing any work or making any workshop drawings. All drawings are copyright of Stanford Partnership.

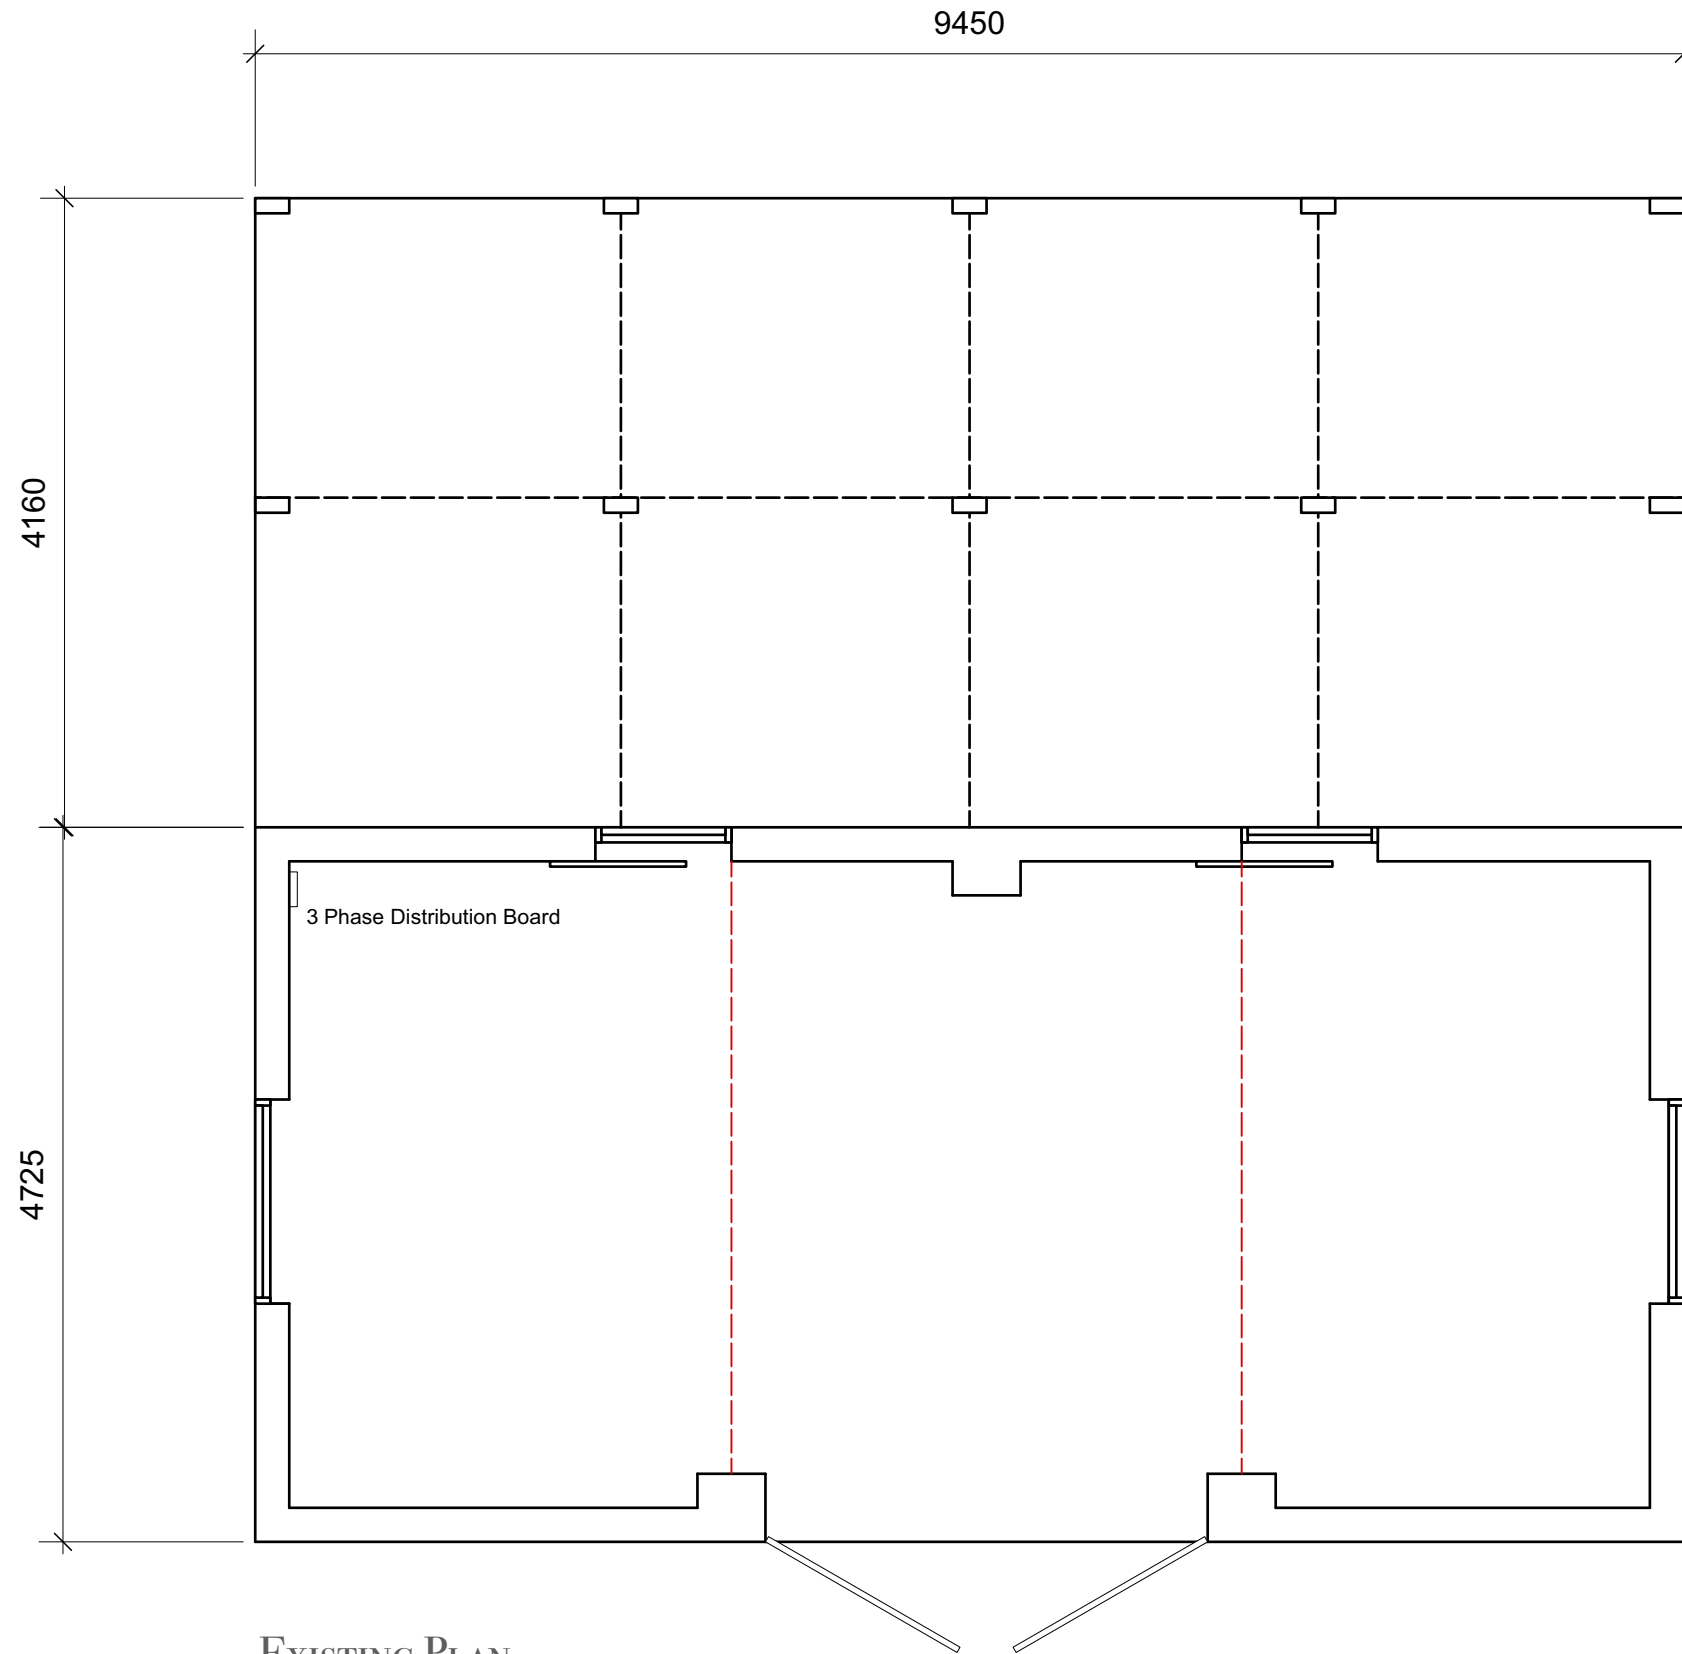

Date
18th October 2021

Drawing Title
Existing Layout

Scale 1:50 @ A3

Drawing No
312/01

Project
Proposed Conversion of Existing Redundant Milking Parlour
Owthorpe Lane, Kinoulton

Client
Mr N Davill