

Figured dimensions must be taken in preference to scaled dimensions. Any discrepancies must be reported to Stanford Partnership or the relevant Designer. Contractors, sub contractors and suppliers must verify all dimensions on site before commencing any work or making any workshop drawings. All drawings are copyright of Stanford Partnership.

The Cottage
School Lane
Colston Bassett
NG12 3FD

07841 158957
info@stanfordpartnership.co.uk

Date
18th October 2021


Drawing Title
Proposed Layout

Scale 1:50 @ A3

Drawing No
312/04A

Project
Proposed Conversion of Existing Redundant Milking Parlour
Owthorpe Lane, Kinoulton

Client
Mr N Davill

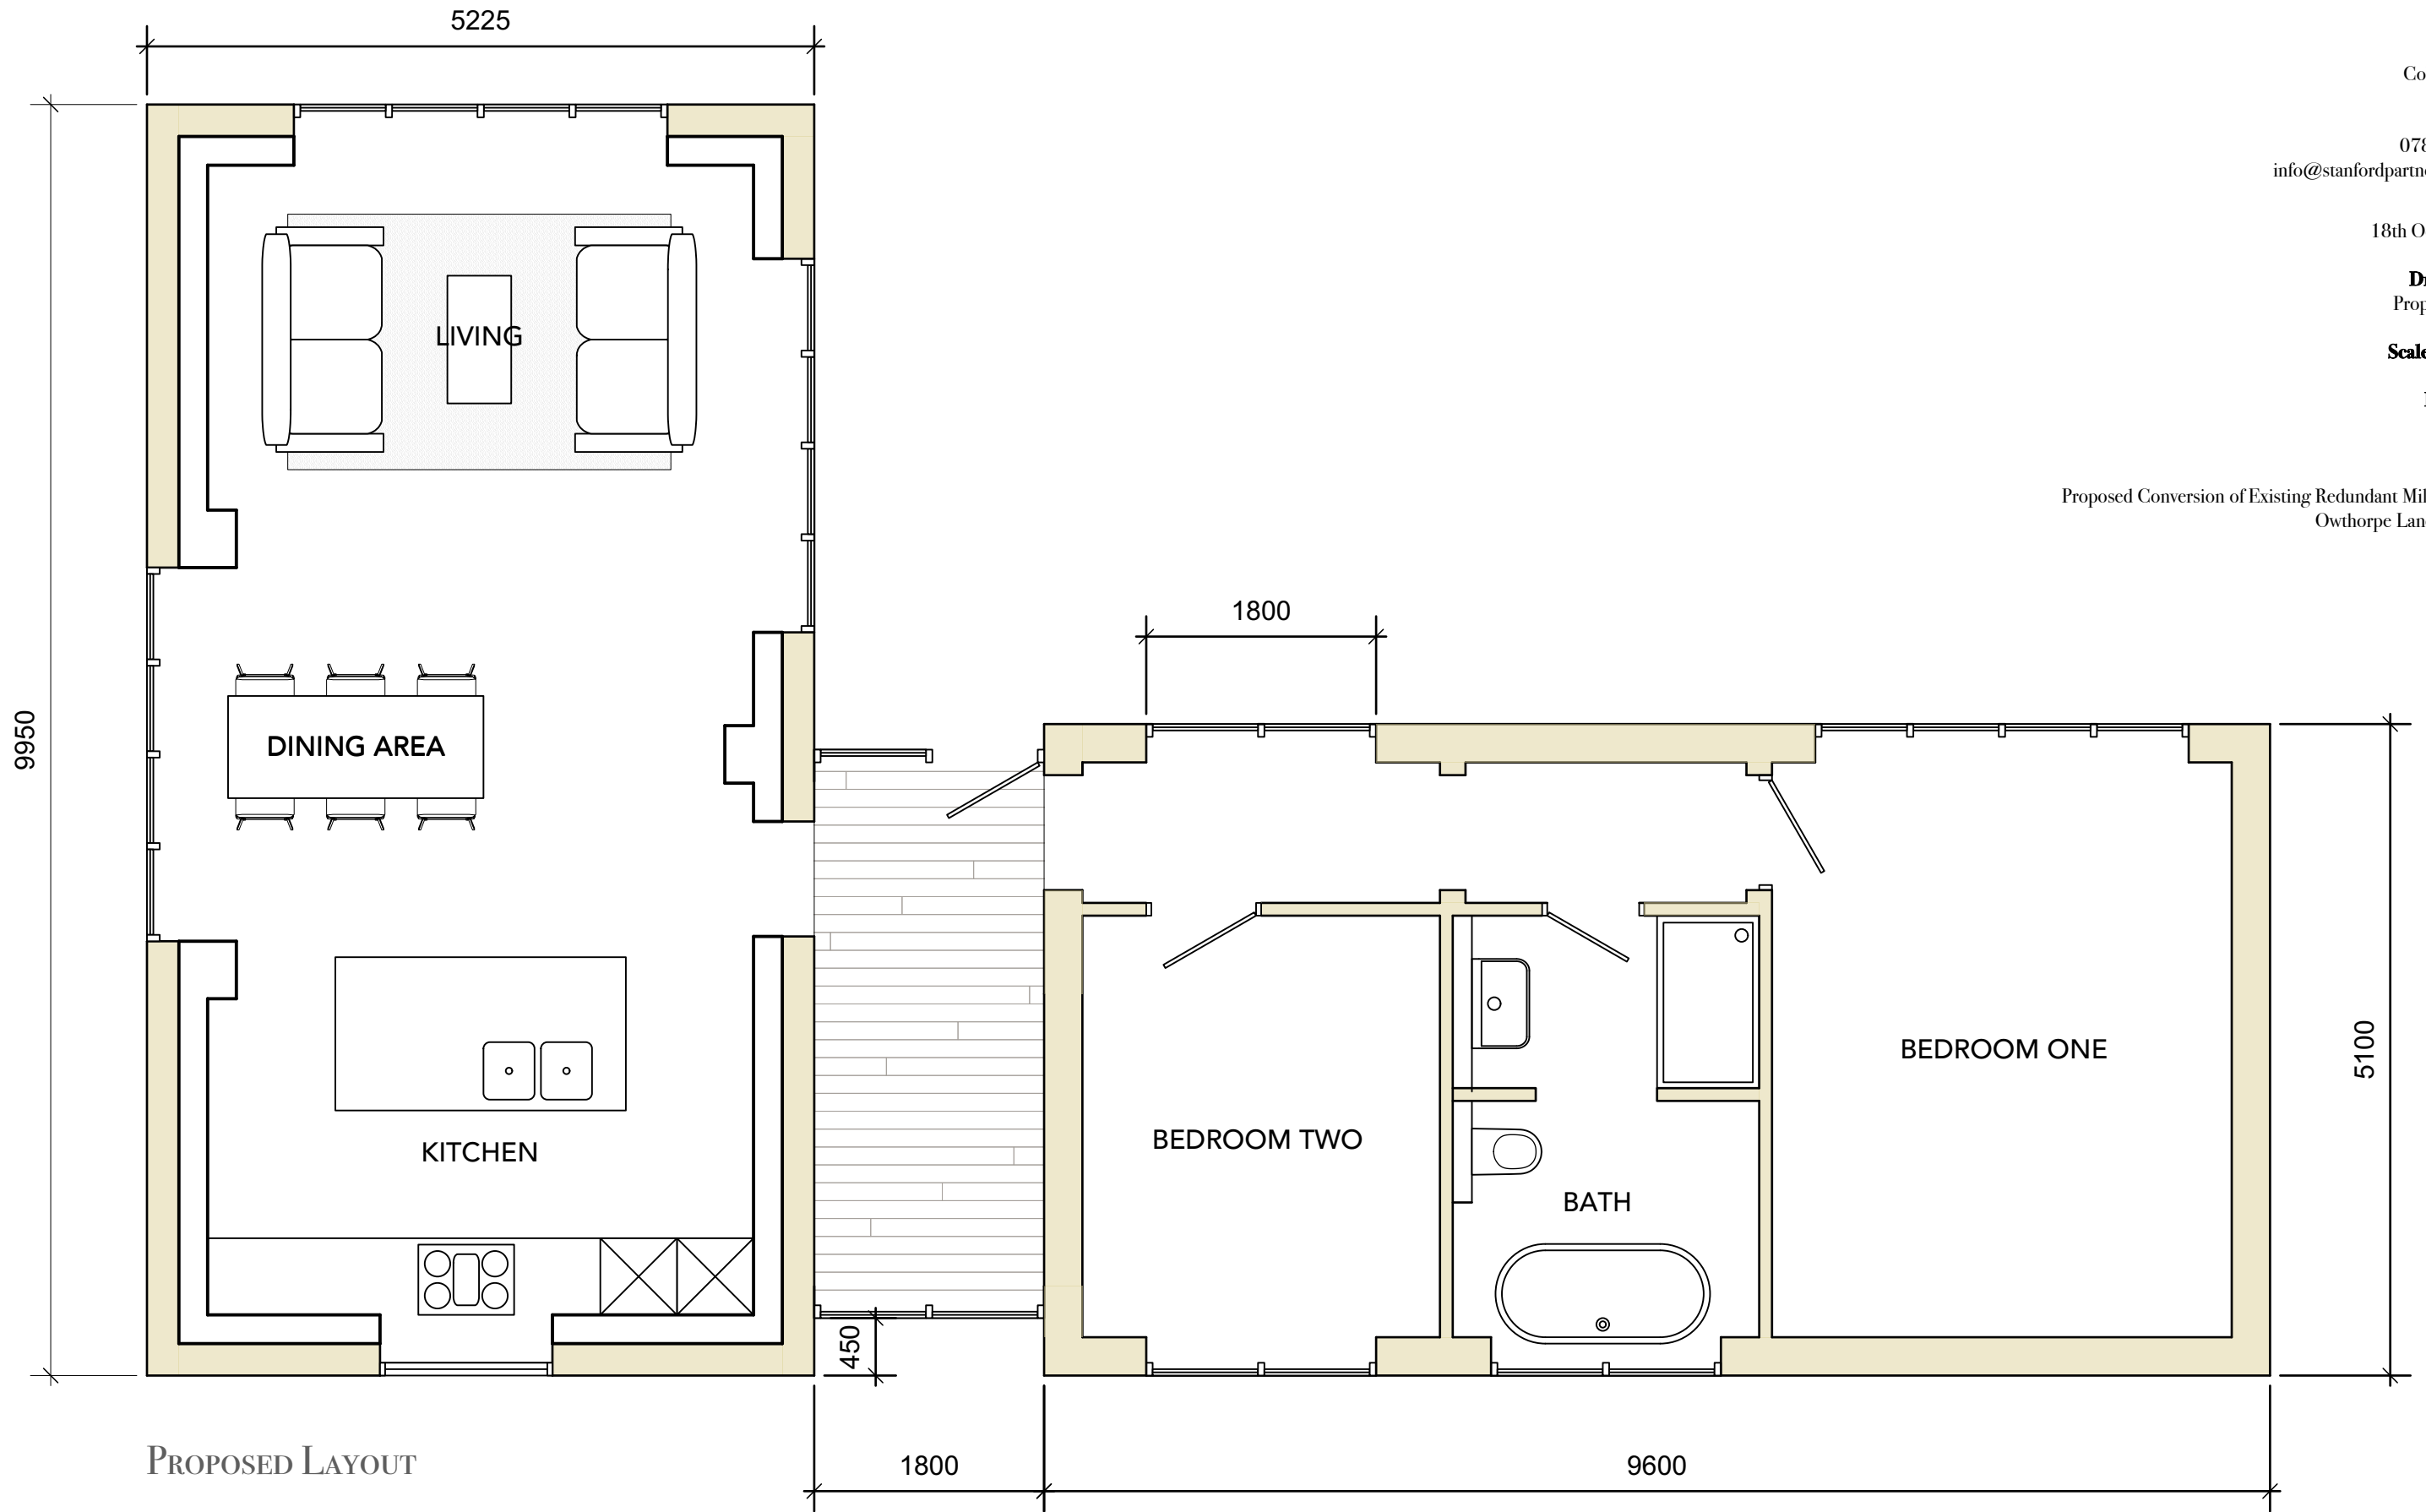

PROPOSED LAYOUT