


BLOCK PLAN

Figured dimensions must be taken in preference to scaled dimensions. Any discrepancies must be reported to Stanford Partnership or the relevant Designer. Contractors, sub contractors and suppliers must verify all dimensions on site before commencing any work or making any workshop drawings. All drawings are copyright of Stanford Partnership.

Rev A : Layout amended 12th January 2022

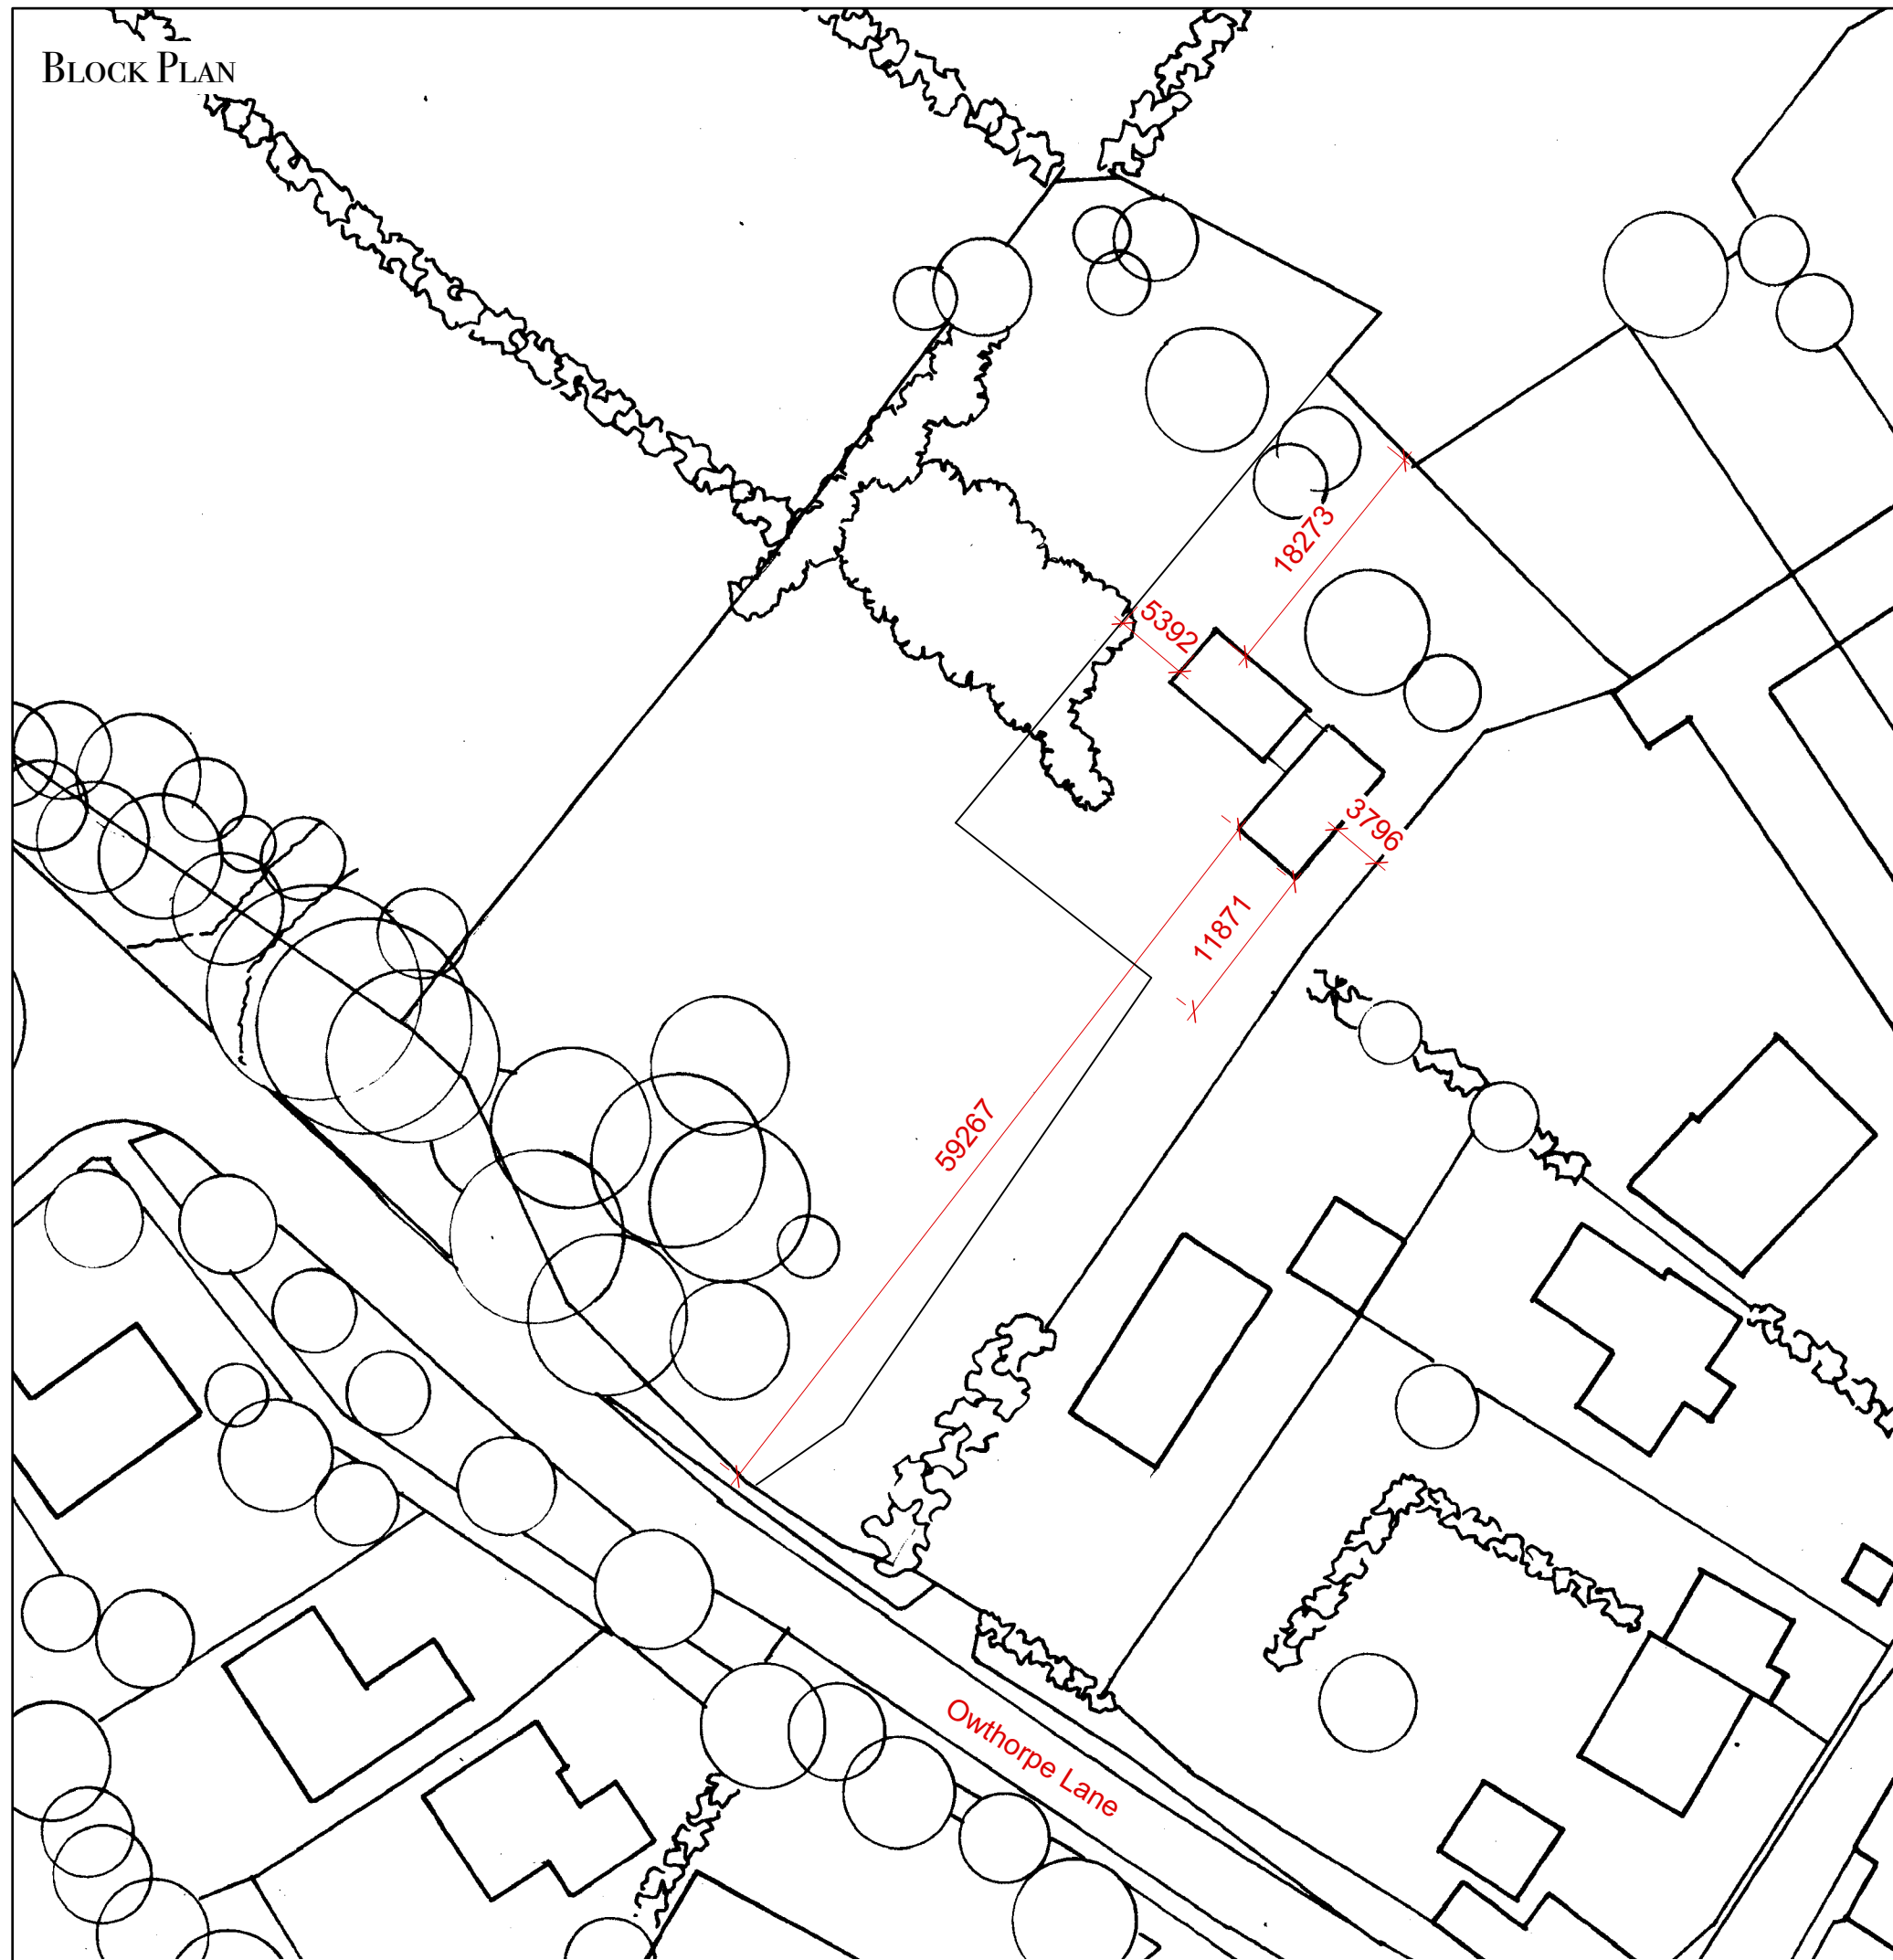

STANFORD PARTNERSHIP

Architectural & Garden Design

The Cottage
School Lane
Colston Bassett
NG12 3FD

07841 158957
info@stanfordpartnership.co.uk

Date
18th October 2021

Drawing Title
Block Plan

Scale 1:50 @ A3

Drawing No
312/08A

Project
Proposed Conversion of Existing Redundant Milking Parlour
Owthorpe Lane, Kinoulton

Client
Mr N Davill