


W4

E

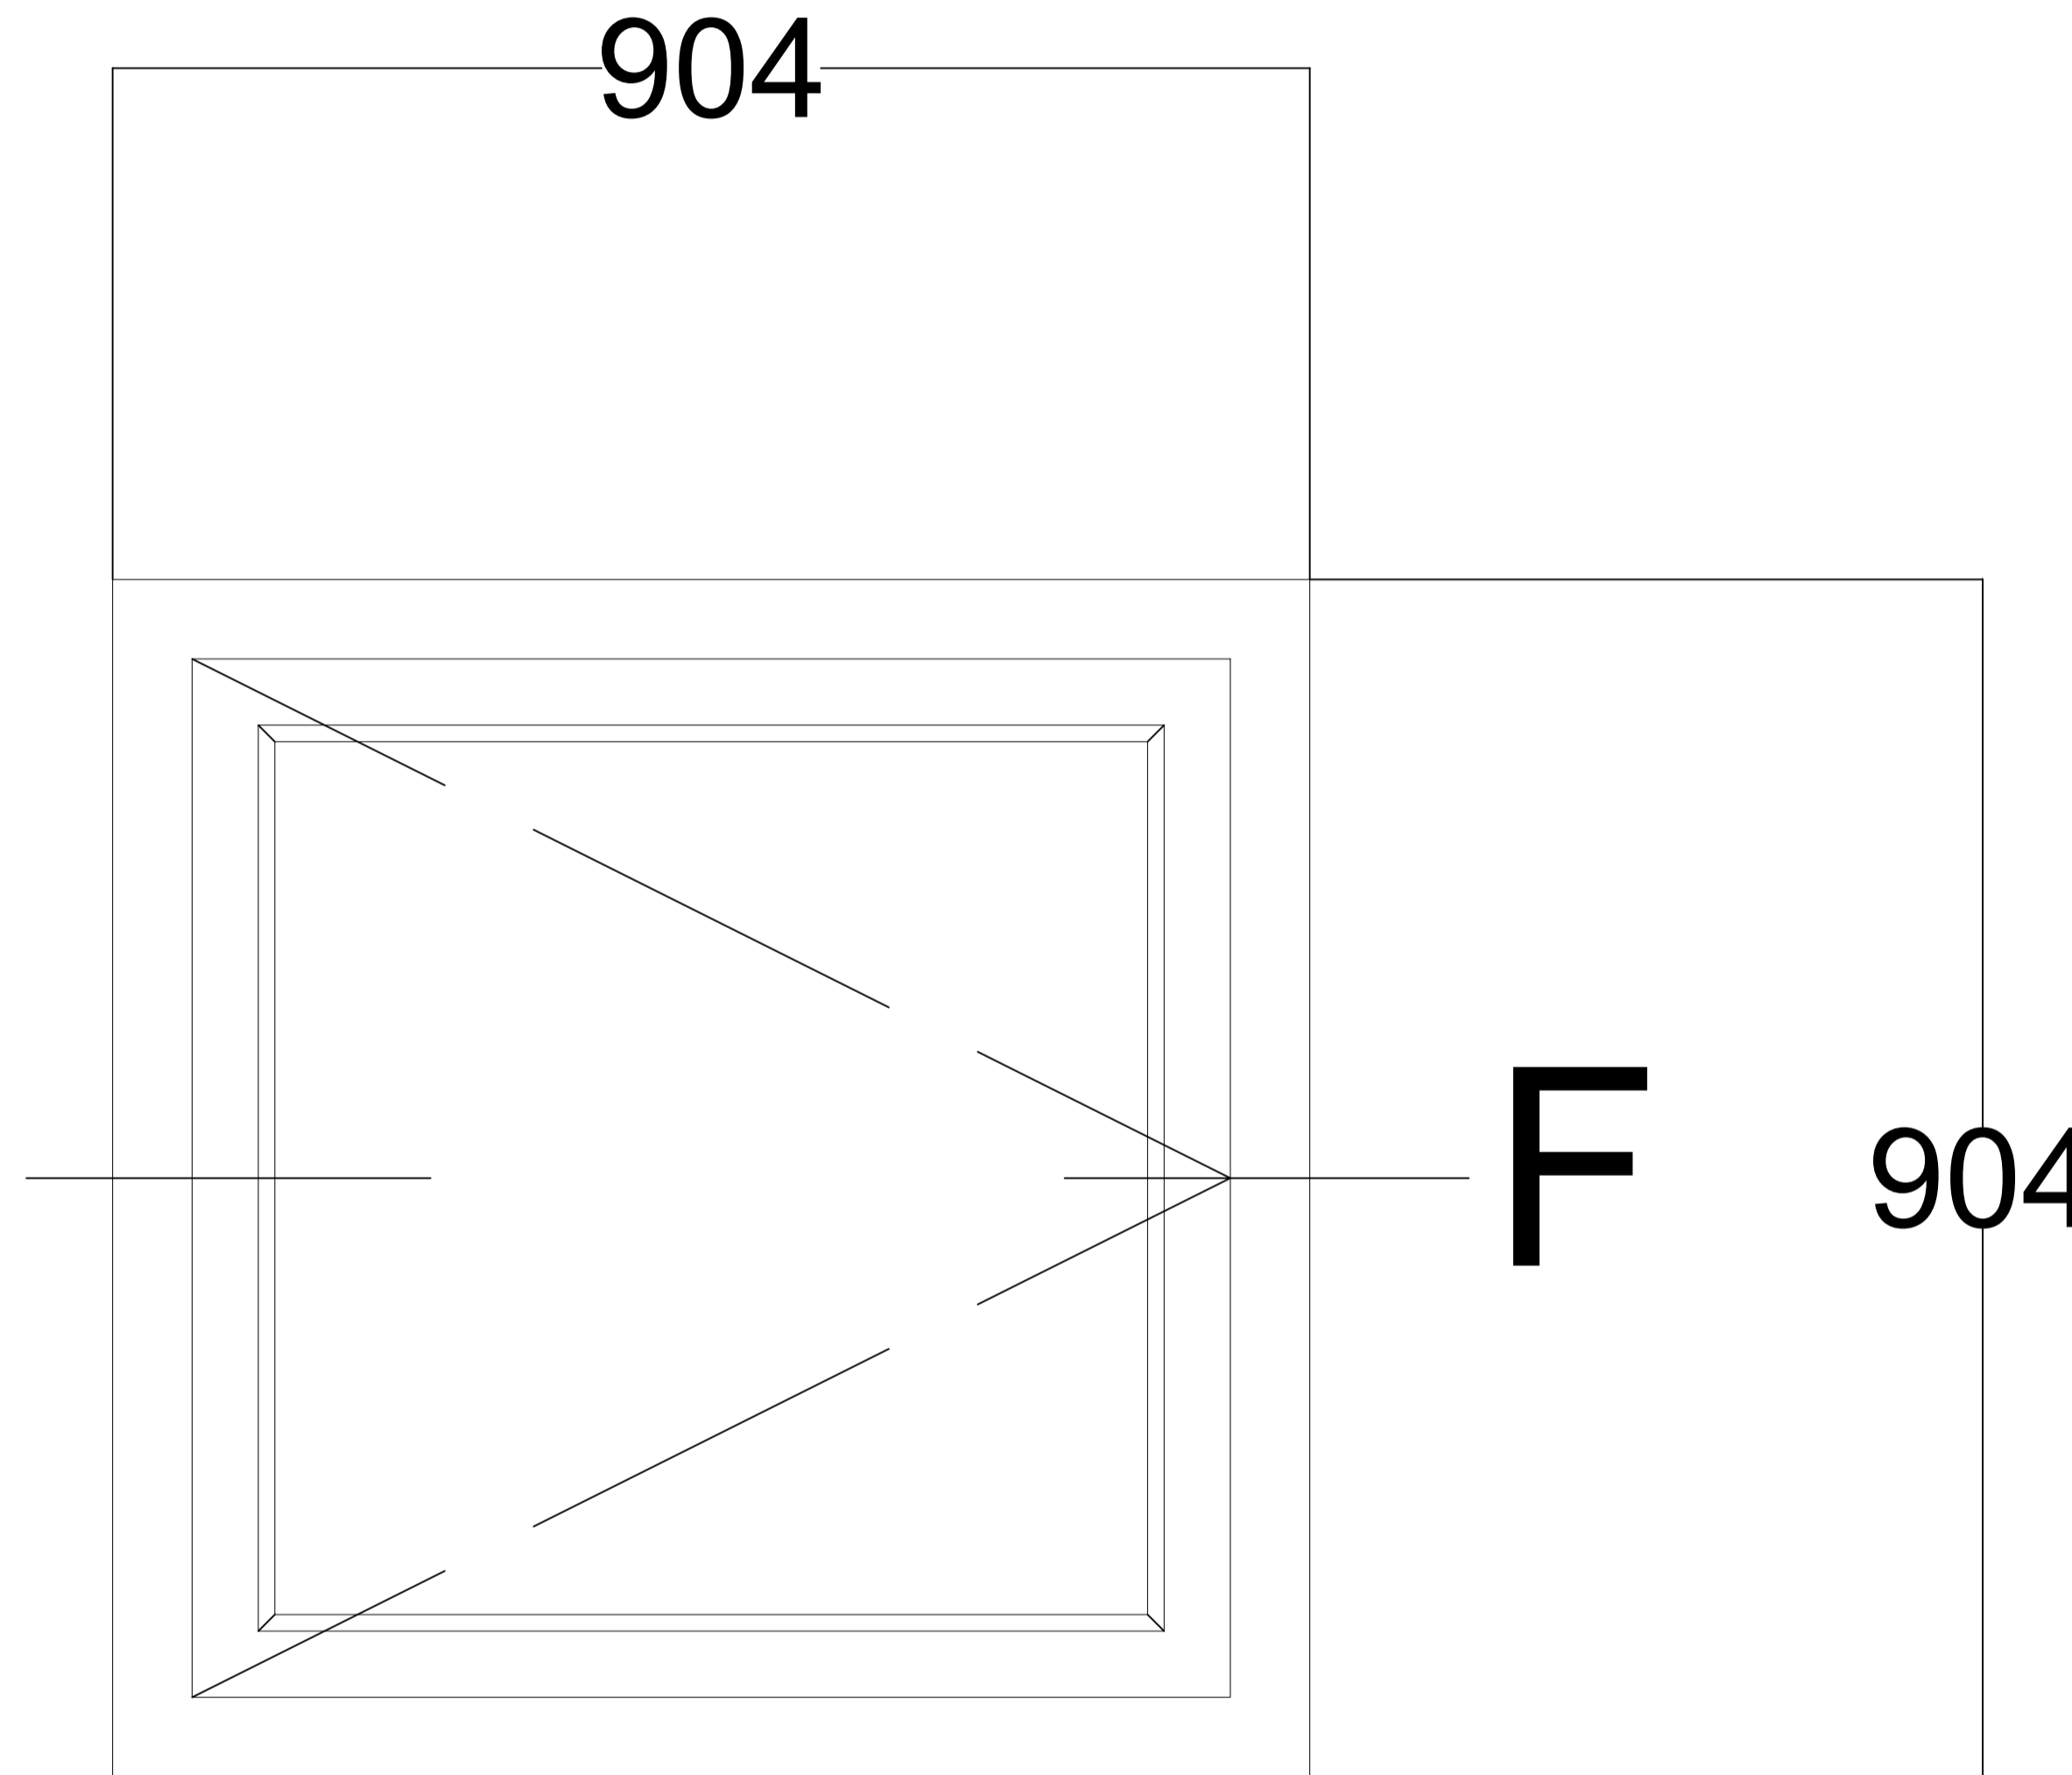

F

904

General.

This survey has been prepared with a scaling accuracy for a plot at a scale of 1:100.

All critical measurements should be checked on site prior to design. No liability will be taken for this plan if passed onto 3rd parties. Trees and other survey data may be omitted due to dense vegetation. Some services may have been omitted due to parked vehicles and vegetation. Please note the drainage information has been ascertained by visual inspection from the surface and therefore values are estimated.

The surveyor will not be responsible for omission of details obscured during site survey. RICS professional guidance 3rd edition rule 1.19 applies to this survey.

Notes.

Levels are related to OS National Grid by GPS

Rev	Details of Revision	Drawn	Date

Surveyed	Drawn	Date	Checked	Date	Approved	Date
		15/09/21		15/09/21		

MARCUS
POSTLETHWAITE
CONSTRUCTION
CONSULTANT

Client.

MR & MRS SAWYER

Title.

PROPOSED WINDOW 4
3 THE ROW
DONNINGTON
MORETON IN MARSH
GL56 0YA