




SCHEMATIC OF EXISTING EXTERIOR STEEL FRAME & WALL  
CONSTRUCTION INCLUDING EXISTING FLOOR SLAB CONSTRUCTION  
& INTERNAL PERIMETER TIMBER FRAME OF PROPOSED DWELLING

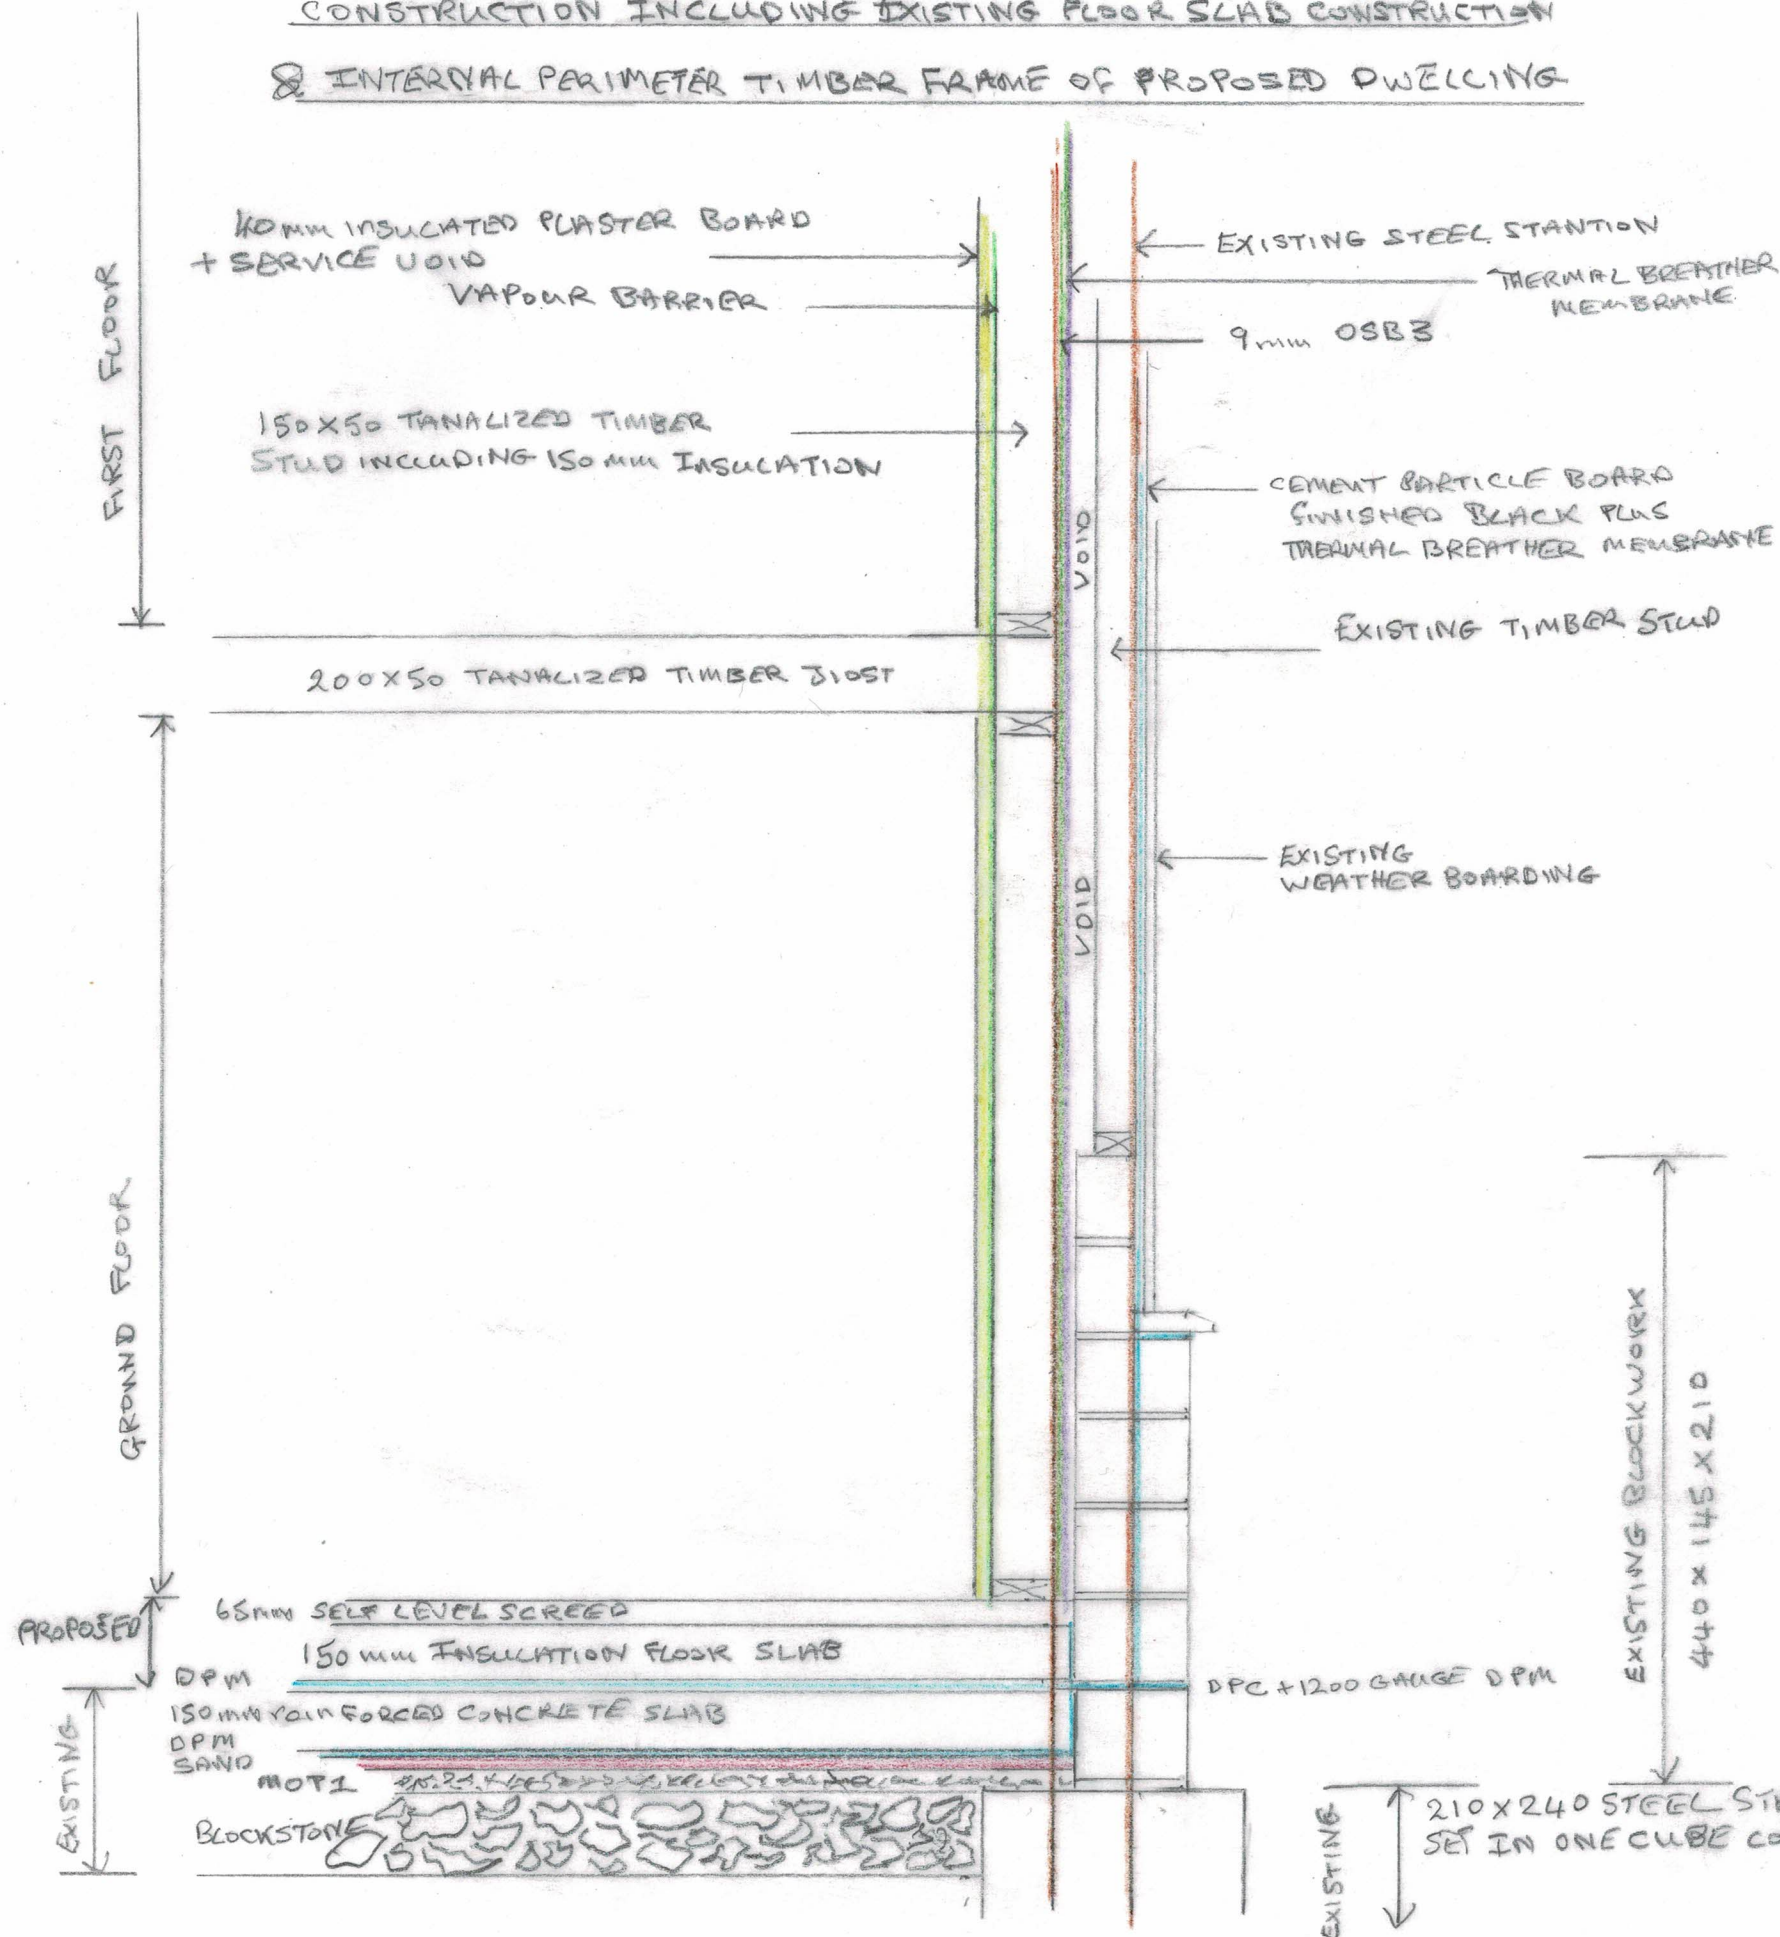

NOTE:- HIGHLIGHTED AREAS FOR DEFINITION ONLY

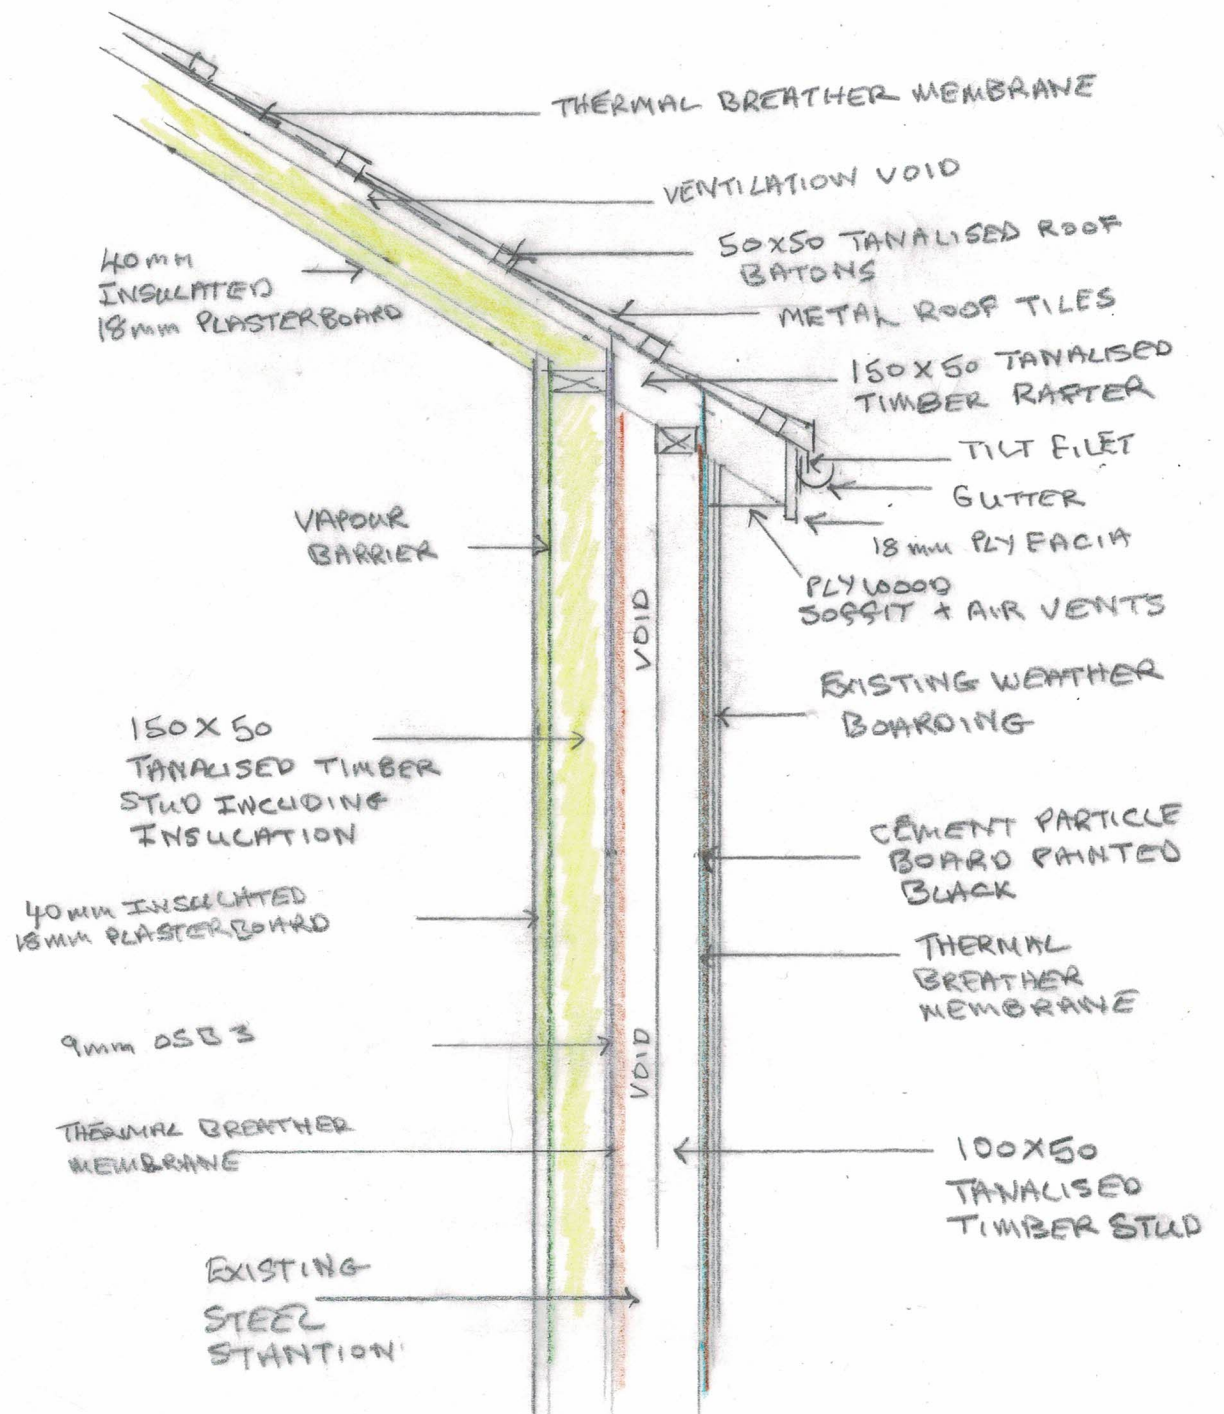

SCHEMATIC OF EXISTING EXTERNAL STEEL FRAME, WALL  
INTERIOR PERIMETER WALL & EXISTING METAL TILE  
ROOF + INSULATION

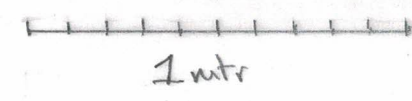

SCHEMATIC OF EXTERNAL & INTERNAL WALLS, FLOOR & ROOF	
DUCKPOOL FARM	
BA116TX	
DRAWING No 50	DATE 13/10/22
DRAWN BY R. CHRUSZCZ	SCALE 1/20