


KEY

- 1. DRIVEWAY
- 2. GARAGE
- 3. COVERED ENTRANCE
- 4. ENTRANCE HALL
- 5. KITCHEN / DINING
- 6. SERVICES
- 7. UTILITY
- 8. WC
- 9. SITTING
- 10. SNUG / HOME OFFICE
- 11. PATIO

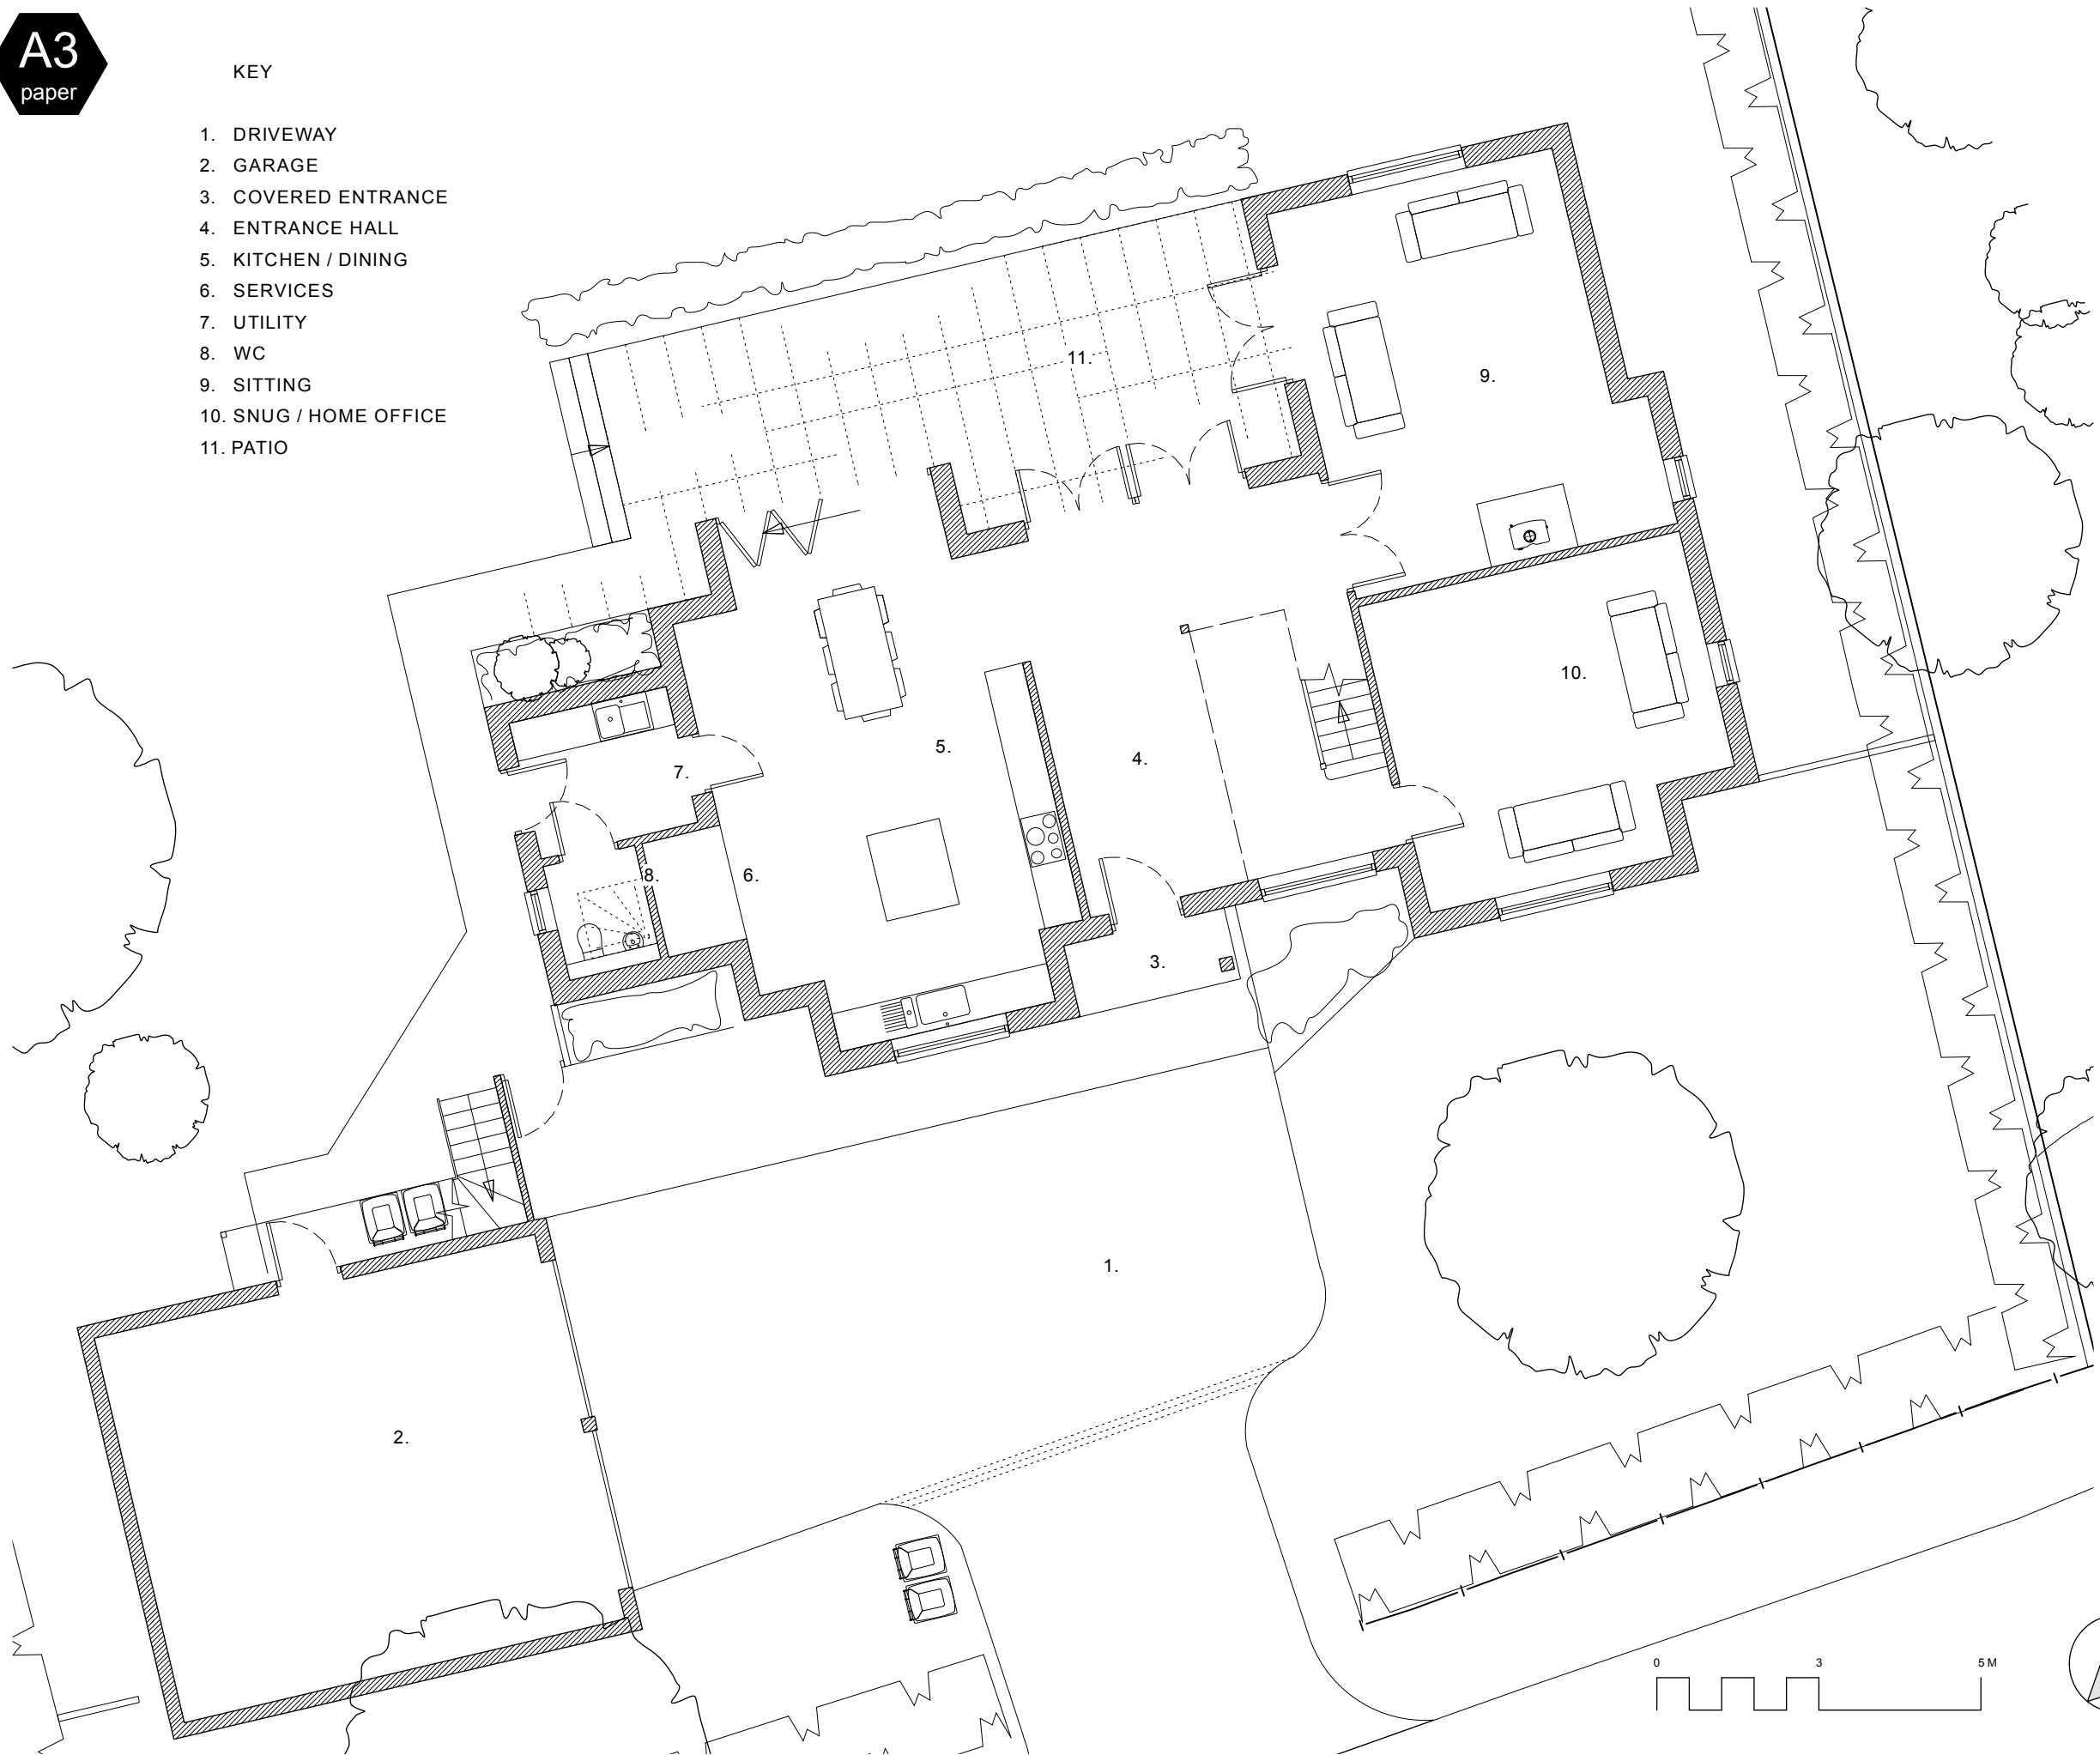

Project
Norton End
Wendens Ambo

Date
April 2022

Status
Planning

F	06-10-22
	PLANNING VARIATION
E	28-06-22
	Revised following neighbours comments
D	25-05-22
	PLANNING
C	28-04-22
	Garage moved east
B	25-04-22
	Garage updated
A	23-04-22
	Updated following client comments
-	14-04-22
	Preliminary

Scale
1:100 @ A3

Description
GF Plan

Project Drawing

2116-P20-02

Revision

F

