



KEY

- 1. VOID
- 2. LANDING
- 3. MASTER BED
- 4. ENSUITE
- 5. BED
- 6. BATHROOM
- 7. STUDY
- 8. WC

Project
Norton End
Wendens Ambo

Date
April 2022

Status
Planning

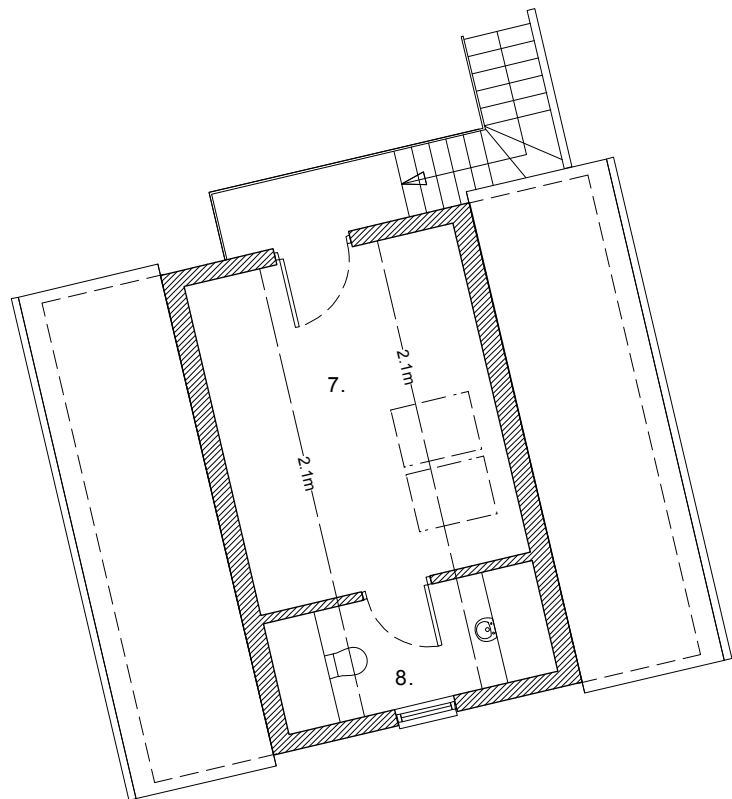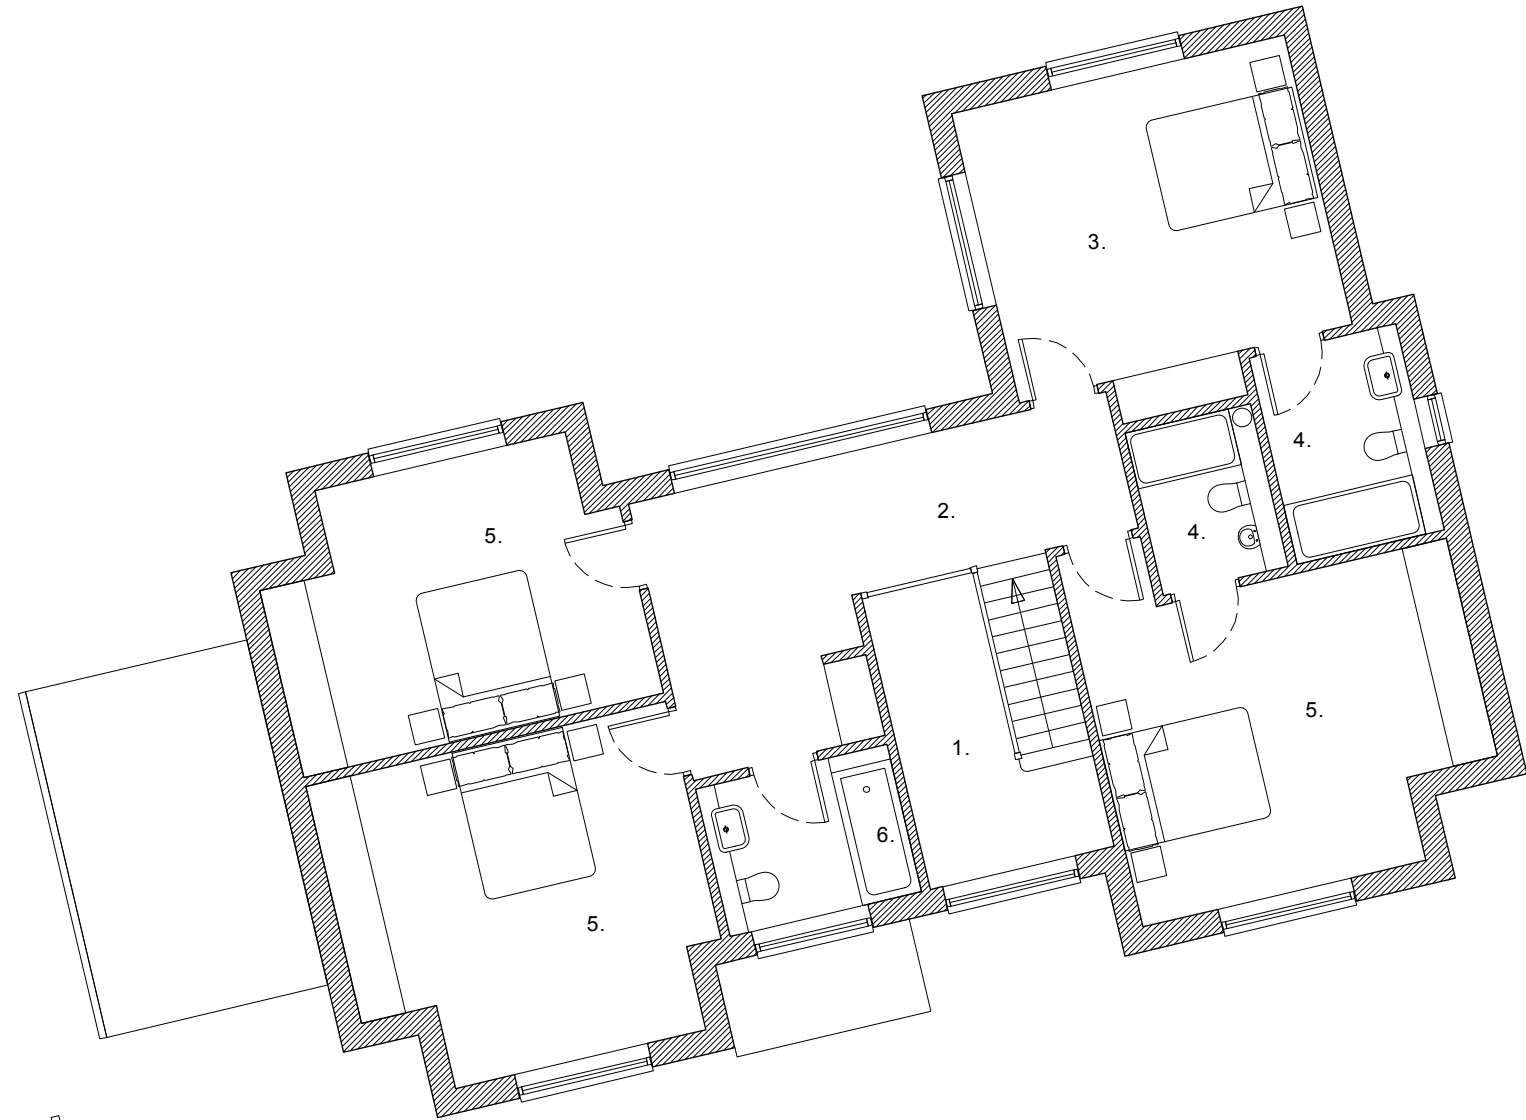

F	06-10-22
	PLANNING VARIATION
E	28-06-22
	Revised following neighbour comments
D	25-05-22
	PLANNING
B	25-04-22
	Garage updated
A	23-04-22
	Updated following client comments
-	14-04-22
	Preliminary

Scale
1:100 @ A3

Description
FF Plan

Project Drawing

2116-P20-03

Revision

F

