
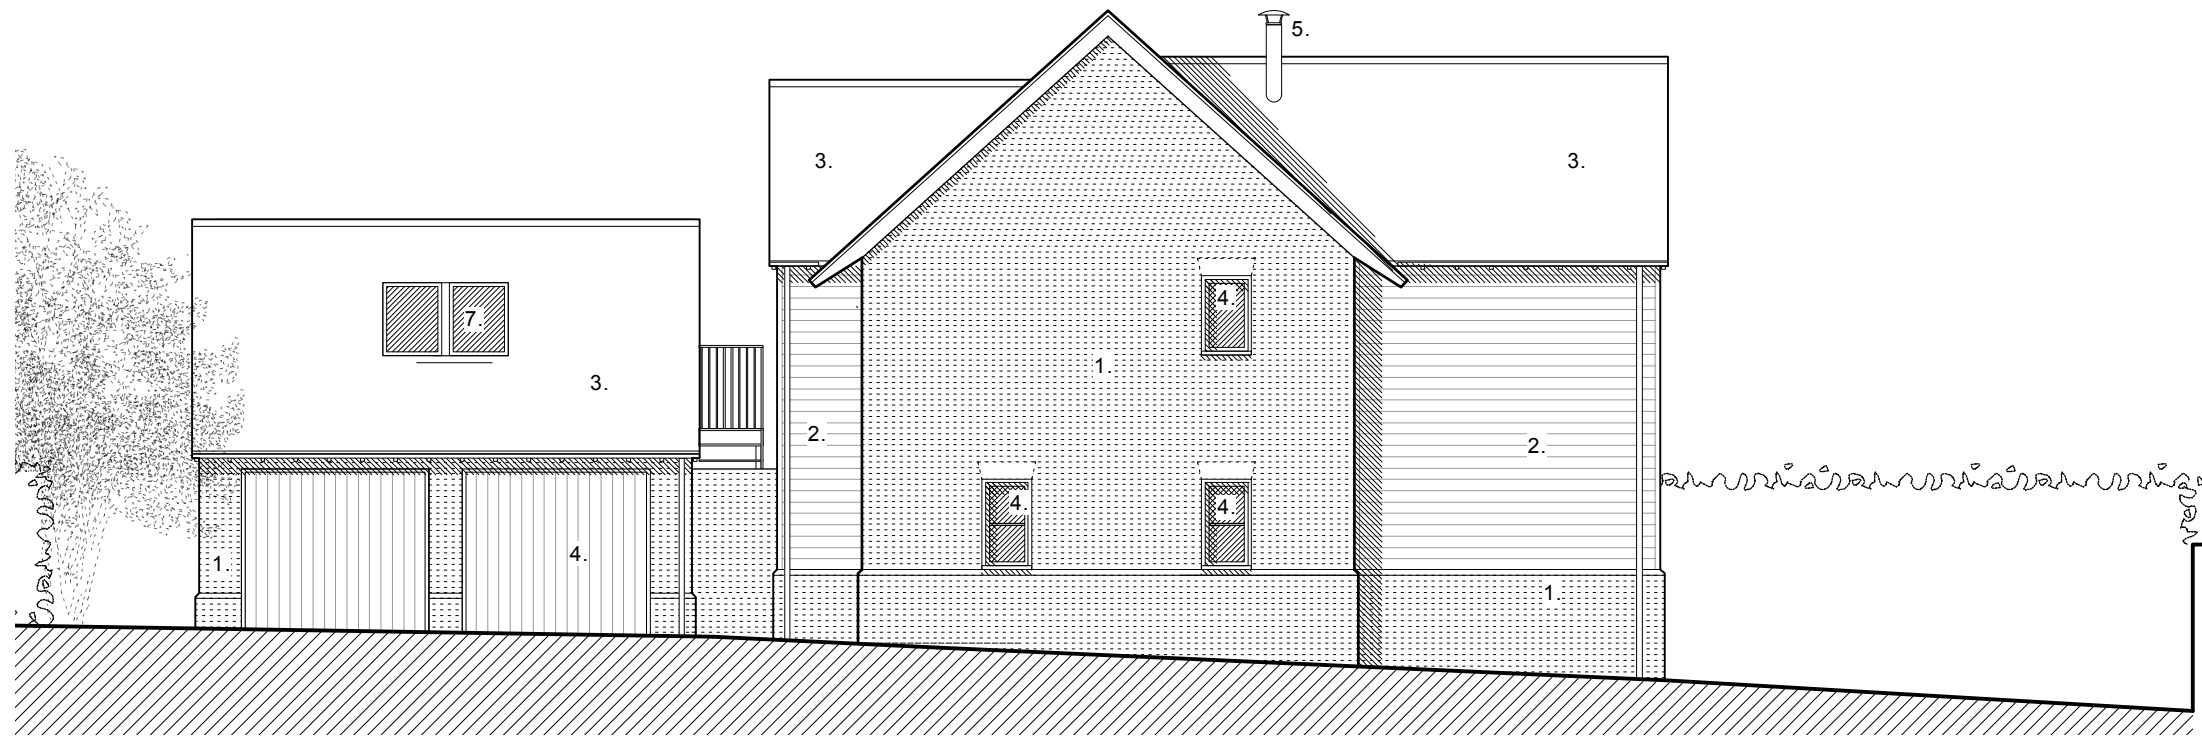


KEY

- 1. BRICKWORK
- 2. BOARDING
- 3. CLAY TILES
- 4. TIMBER JOINERY
- 5. SS CHIMNEY
- 6. TIMBER HIT AND MISS FENCE AND GATE
- 7. CONSERVATION ROOFLIGHTS

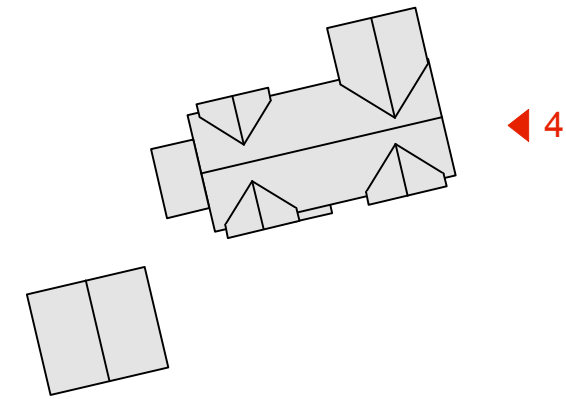

Land at Norton End, Wendens Ambo / Side Elevation (4)

1:100

E	06-10-22
	PLANNING VARIATION
D	28-06-22
	Revised following neighbour comments
C	25-05-22
	PLANNING
B	25-04-22
	Garage updated
A	23-04-22
	Updated following client comments
-	14-04-22
	Preliminary

Scale
1:100 @ A3

Description
Side elevation

Project Drawing

2116-P20-07

Revision
E

