
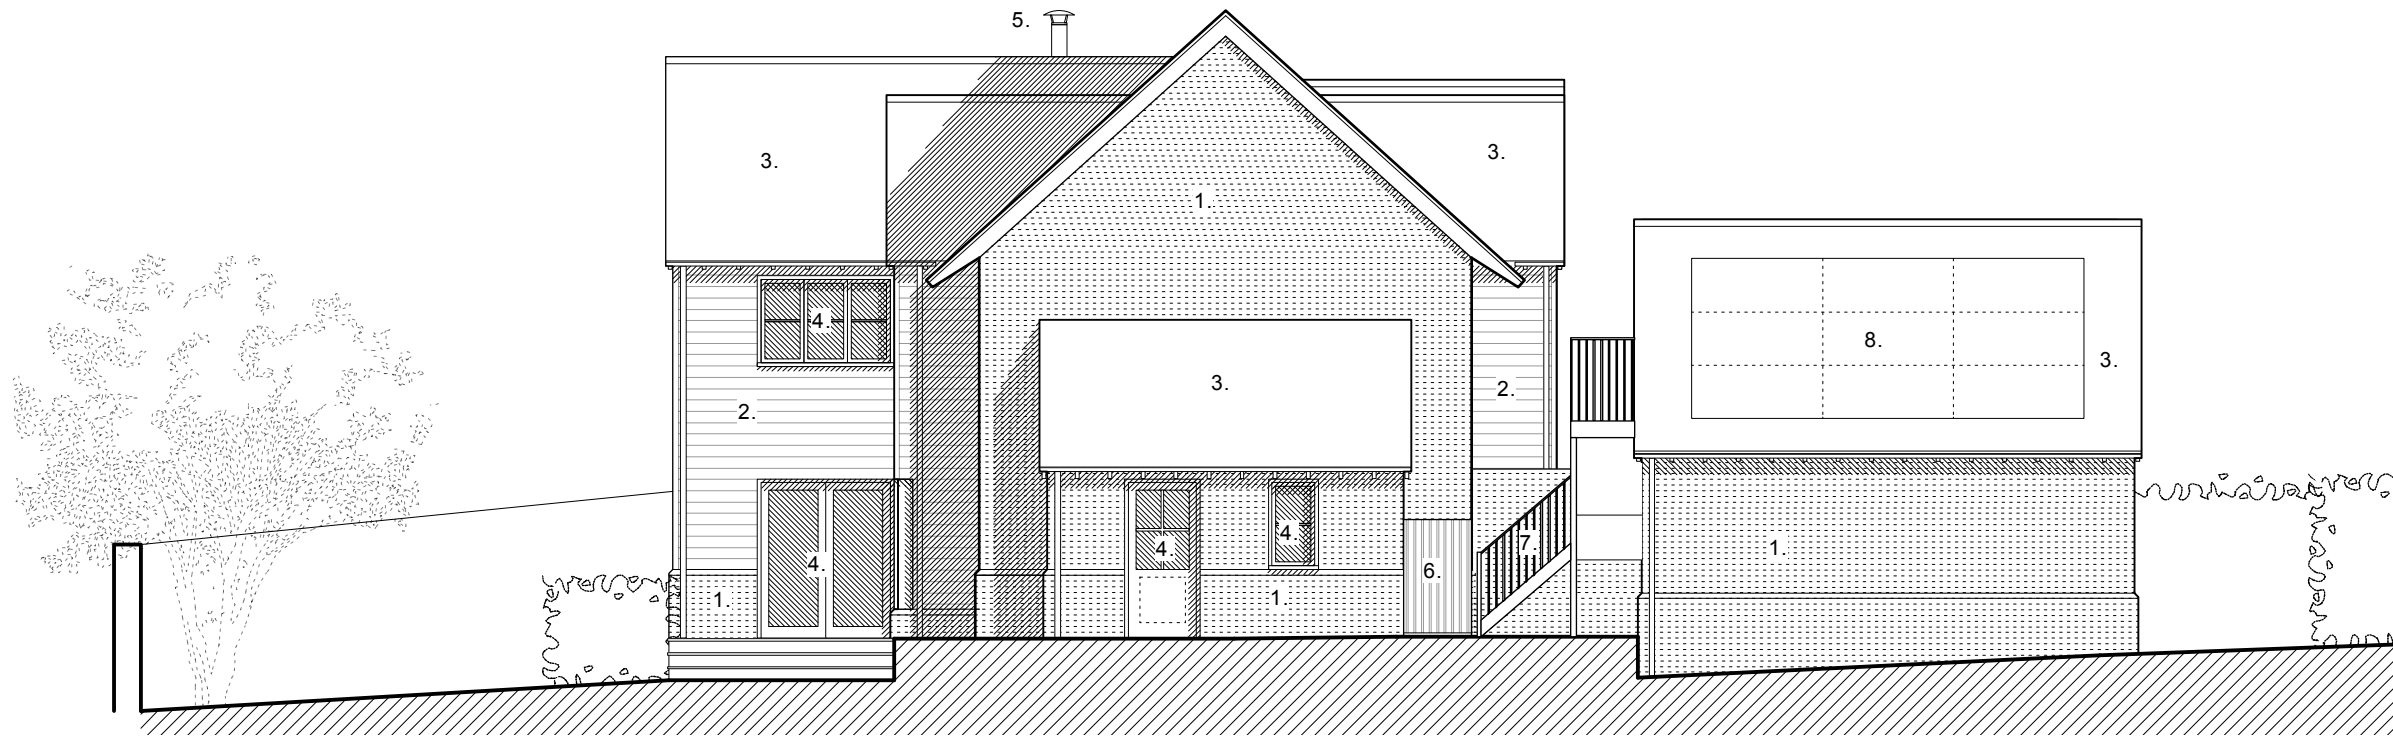


KEY

1. BRICKWORK
2. BOARDING
3. CLAY TILES
4. TIMBER JOINERY
5. SS CHIMNEY
6. TIMBER HIT AND MISS FENCE AND GATE
7. EXTERNAL METAL STAIRCASE
8. PV SOLAR ELECTRICITY PANELS

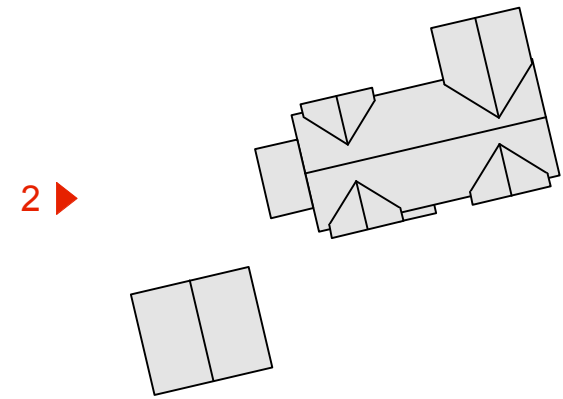

Land at Norton End, Wendens Ambo / Side Elevation (2)

1:100

E	06-10-22
	PLANNING VARIATION
D	28-06-22
	Revised following neighbour comments
C	25-05-22
	PLANNING
B	25-04-22
	Garage updated
A	23-04-22
	Updated following client comments
-	14-04-22
	Preliminary

Scale
1:100 @ A3

Description
Side elevation

