


ROOF TILES TO MATCH EXISTING

PROPERTY TO BE CLAD WITH PAINTED ENGINEERED TIMBER BOARDING

FOLDING, SLIDING PATIO DOOR SET

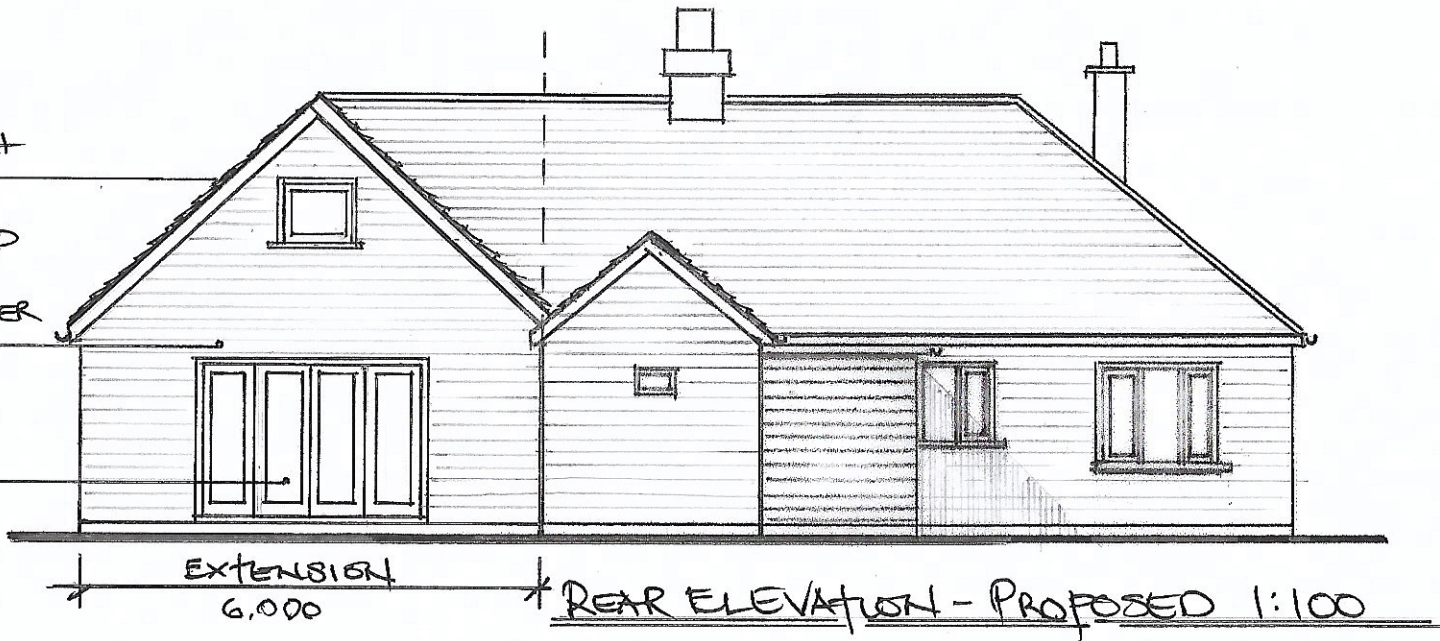

PROPERTY TO BE CLAD WITH PAINTED ENGINEERED TIMBER BOARDING



7

PROPOSED EXTENSION TO 28 GREAT LANE, REAR ELEVATIONS. 1:100. CB25 DJF.

