



REAR ELEVATION AS EXISTING 1:100

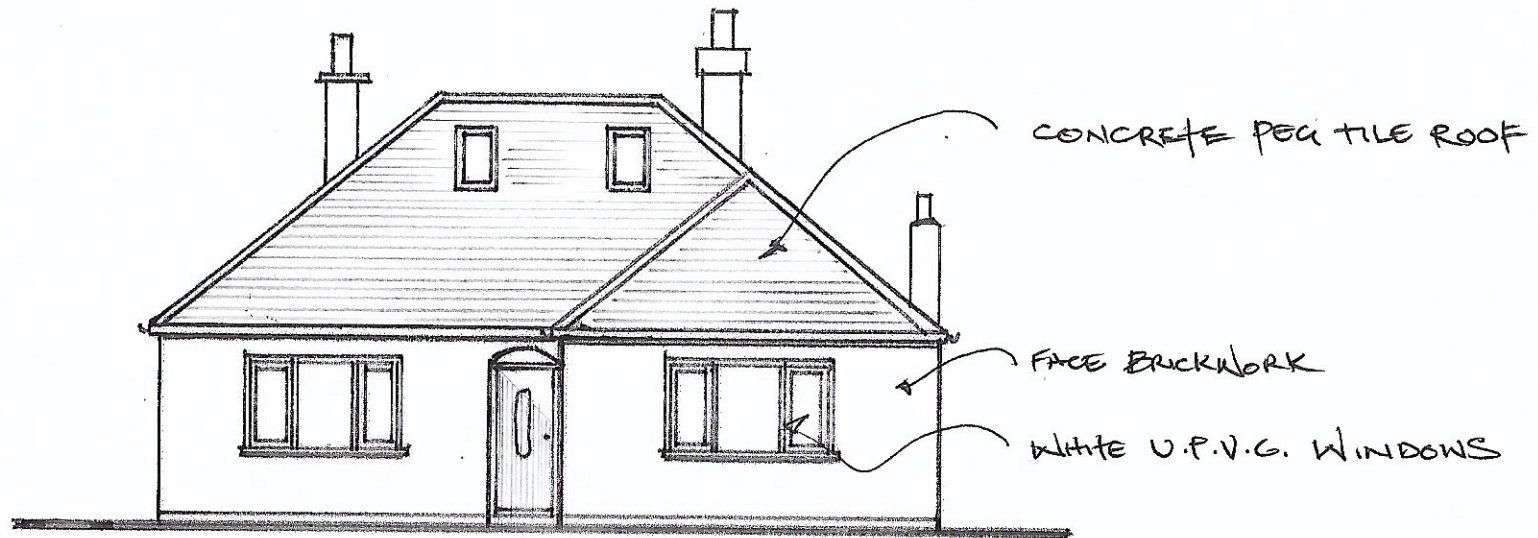

FRONT ELEVATION AS EXISTING 1:100.

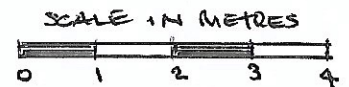

3

PROPOSED EXTENSION TO 28 GREAT LANE, REACT, CB25 0JF.
ELEVATIONS. 1:100