
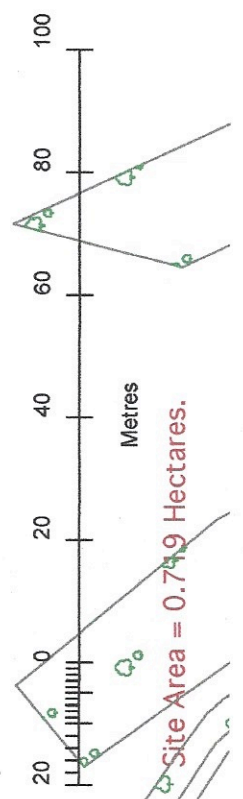
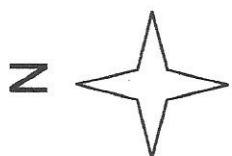


SCHEDULE OF EXISTING ACCOMMODATION SCALE 1:1250

Drwg No 418.P.02
July 2022

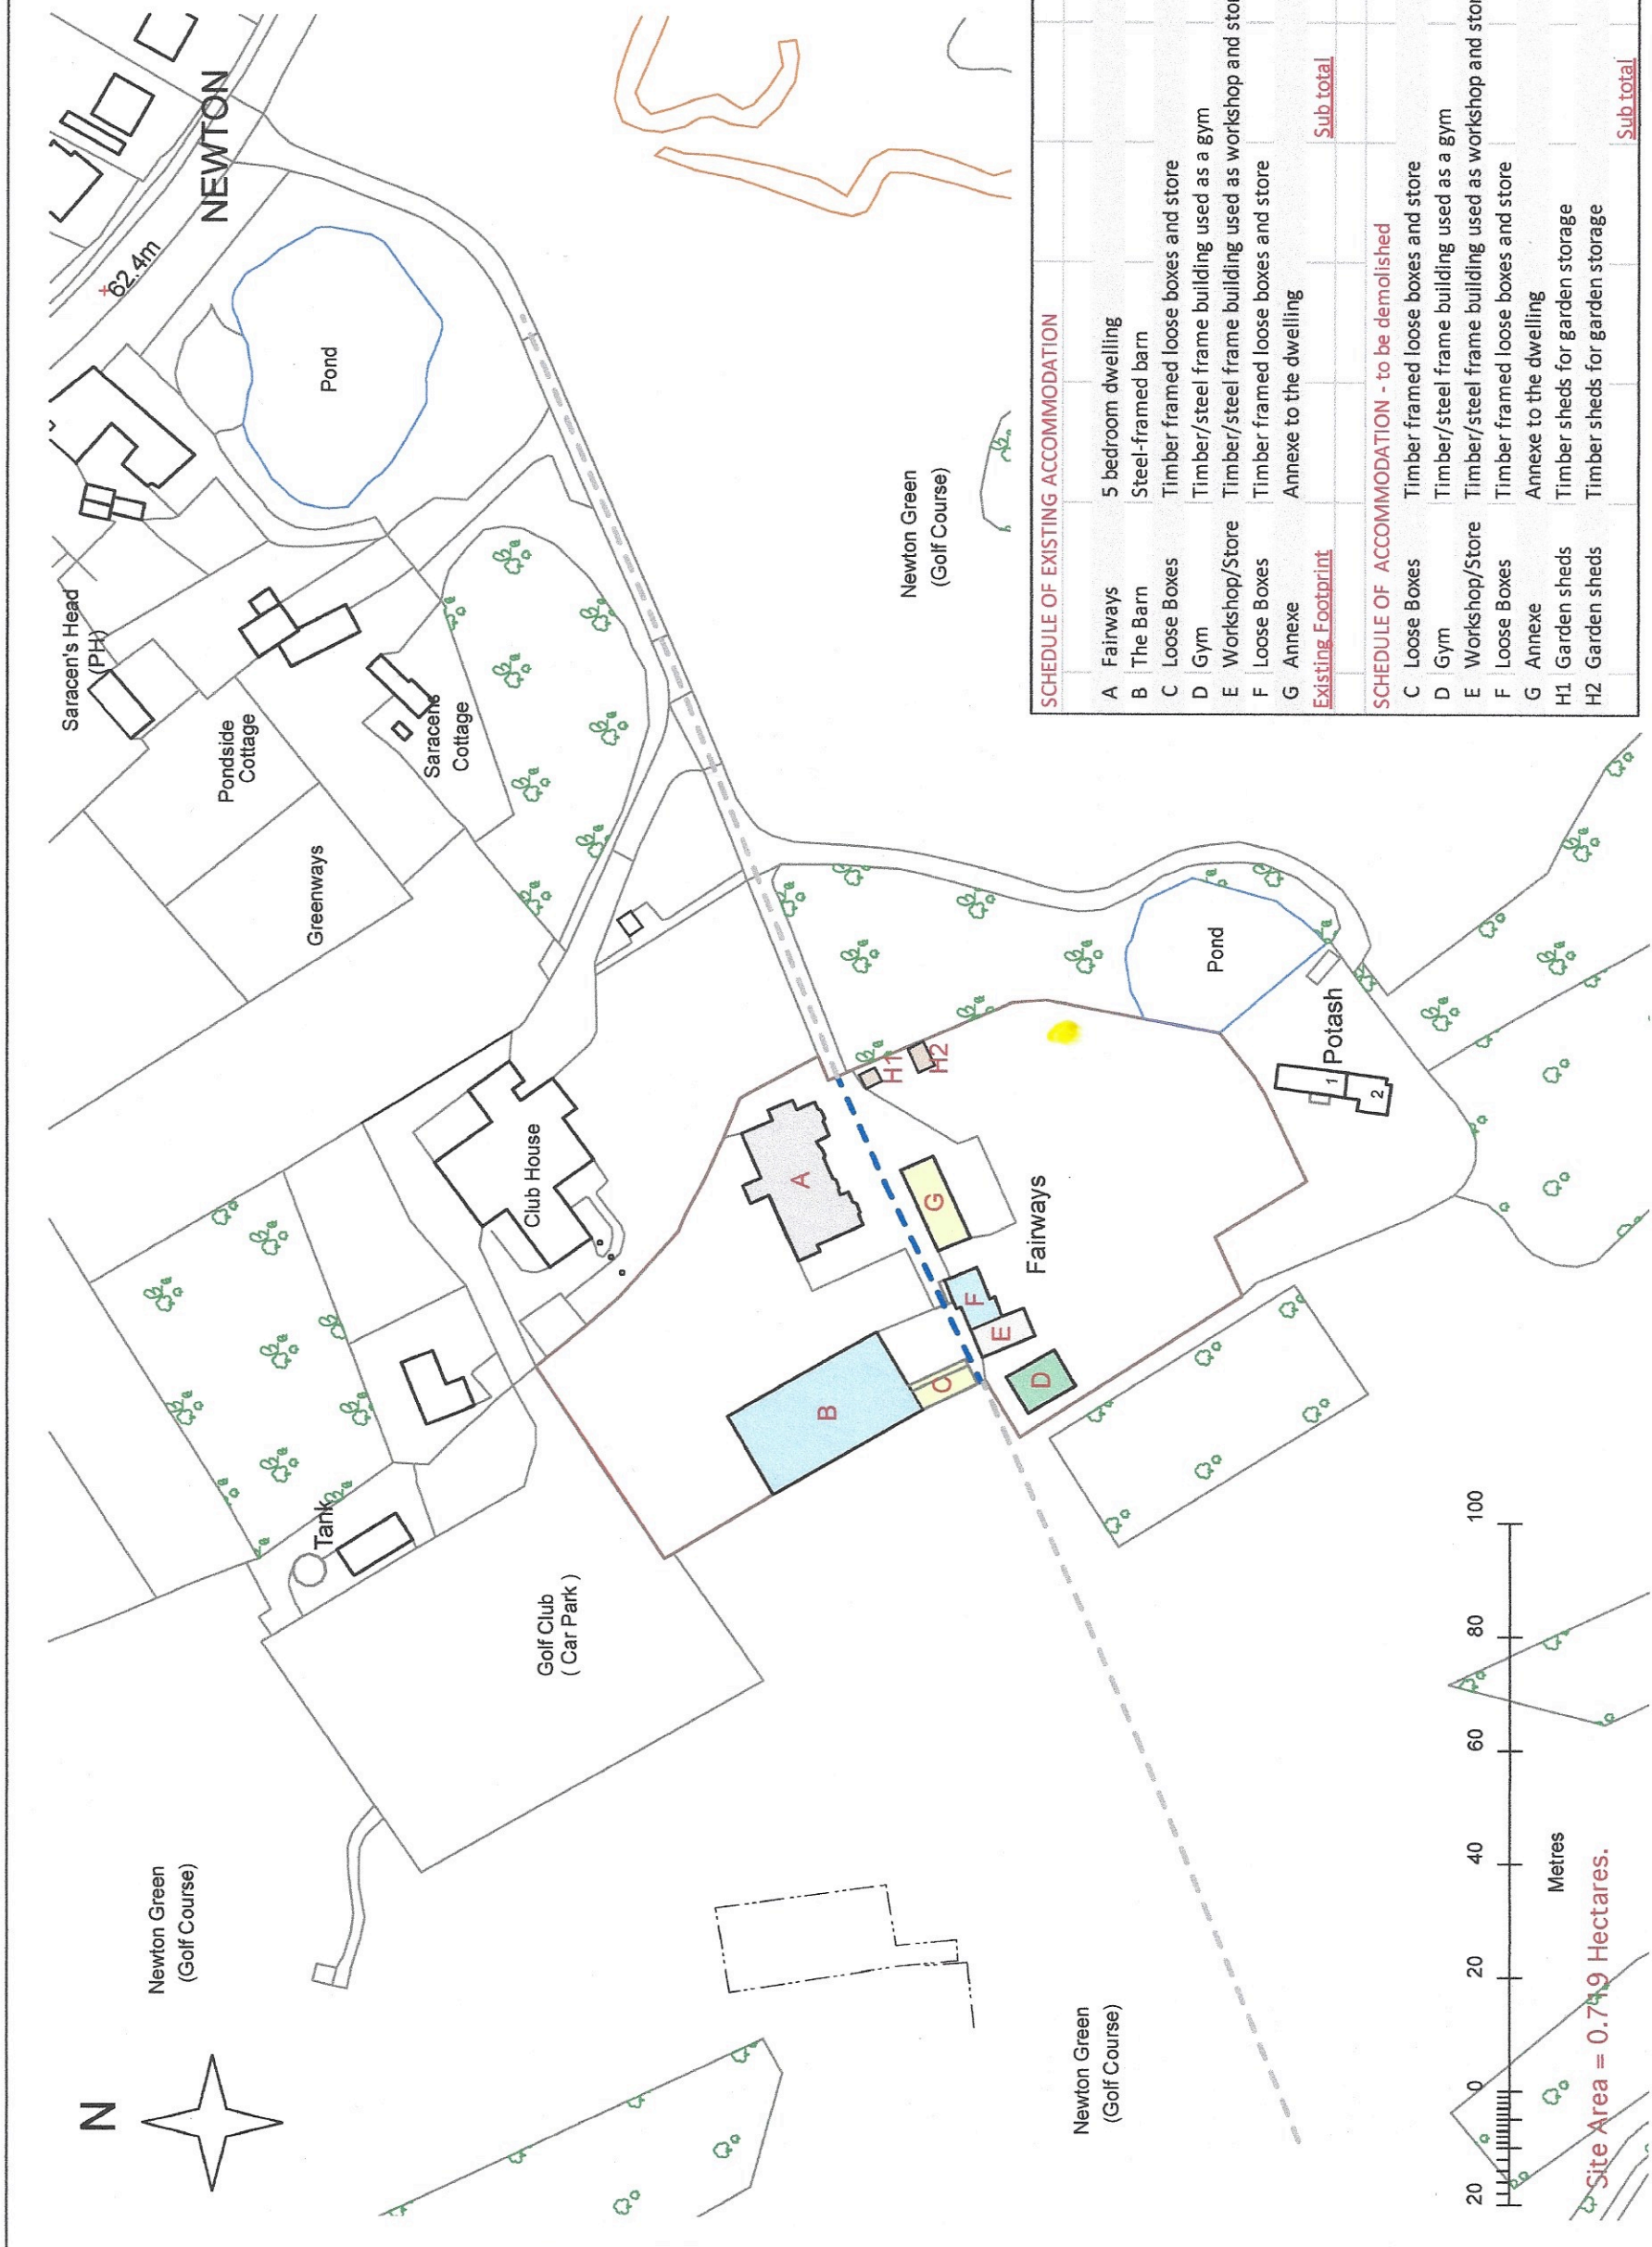

	m ²	ft
SCHEDULE OF EXISTING ACCOMMODATION		
A Fairways	316.7	3408
B The Barn	471.3	5071
C Loose Boxes	51.6	555
D Gym	70.1	754
E Workshop/Store	52.4	564
F Loose Boxes	57.9	623
G Annex	95.4	1027
Existing Footprint	1,115	12,002
SCHEDULE OF ACCOMMODATION - to be demolished		
C Loose Boxes	51.6	555
D Gym	70.1	754
E Workshop/Store	52.4	564
F Loose Boxes	57.9	623
G Annex	95.4	1027
H1 Garden sheds	8.3	89
H2 Garden sheds	14.1	152
Sub total	350	3,764