




Notes  
Do not scale from this drawing. Not to be used for Construction purposes.

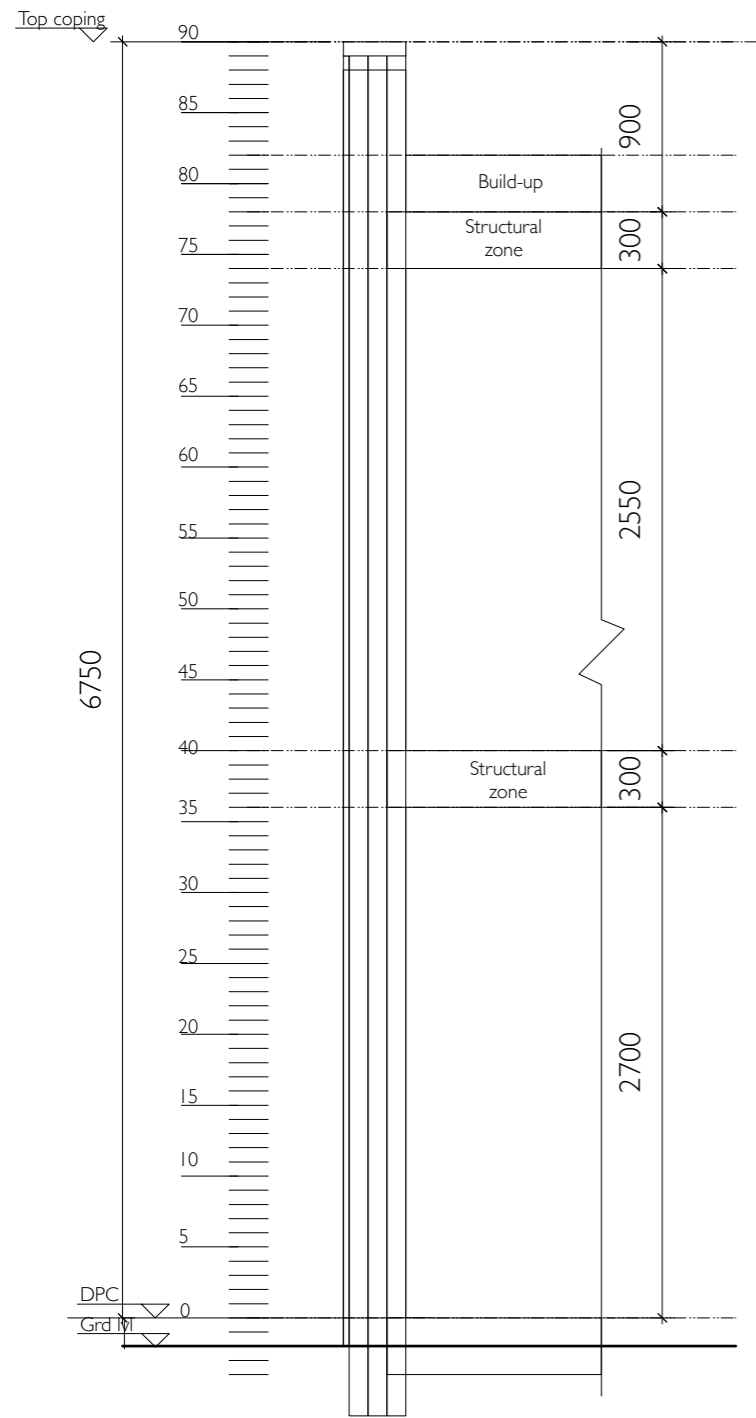

SECTION 01- STANDARD WALL CONDITION

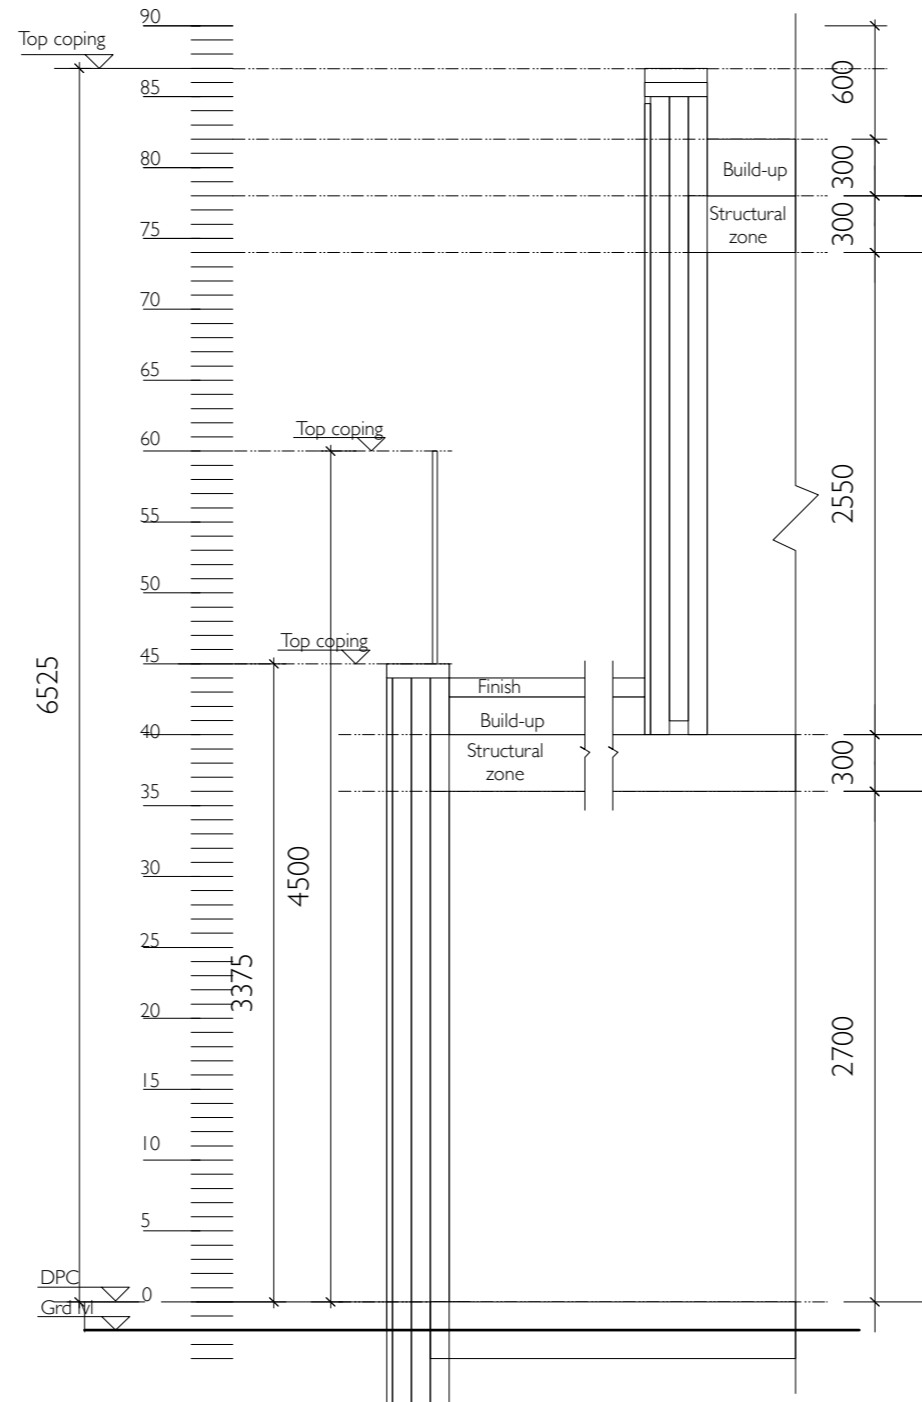

SECTION 02- RENDERED WALL

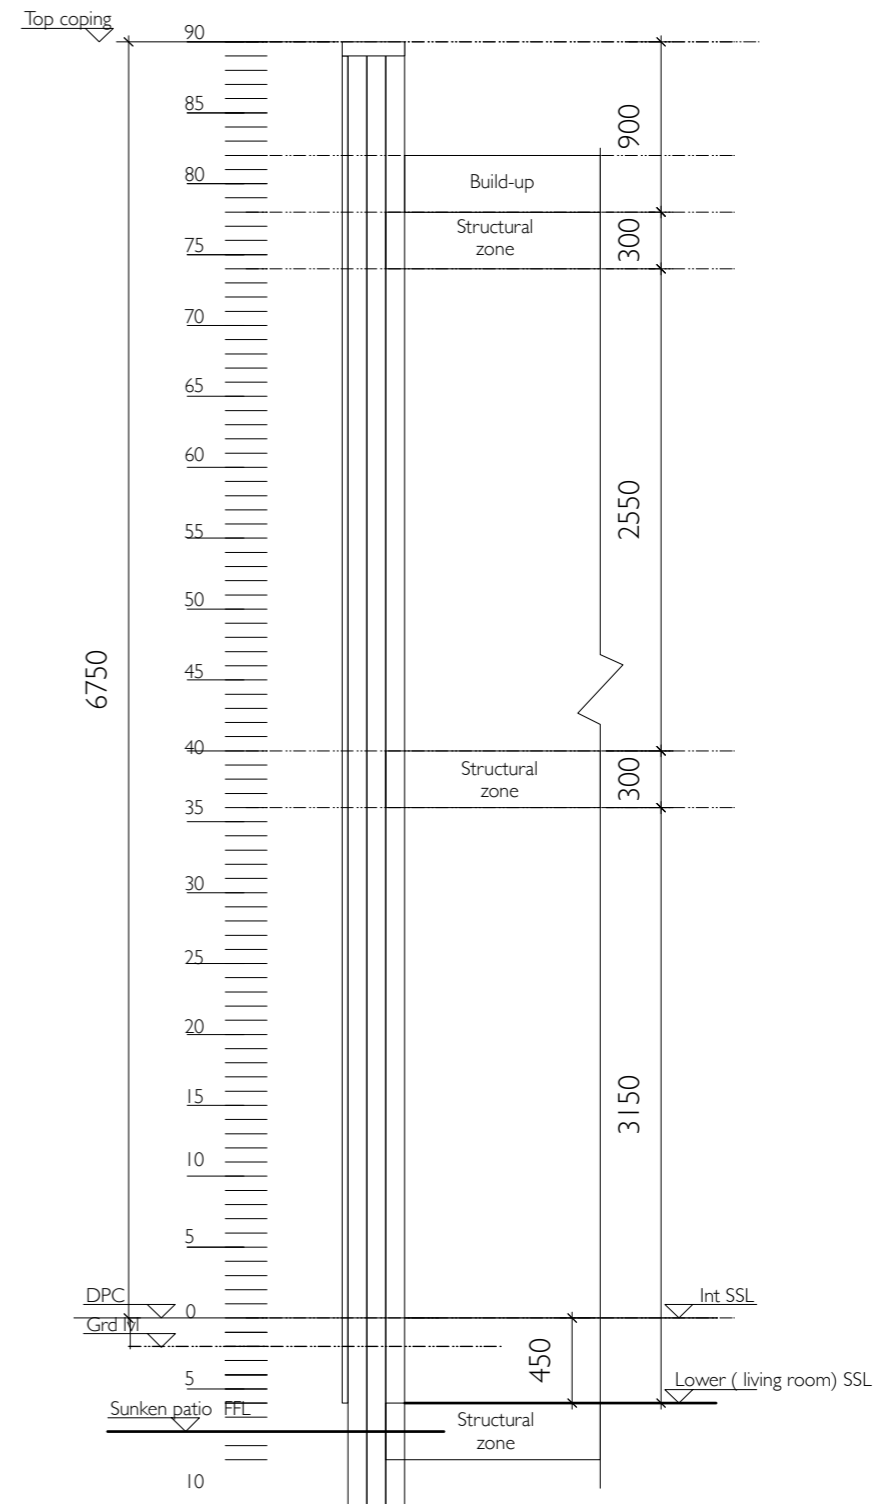

SECTION 03- SUNKEN GARDEN

Revision	Date	Description	Drawn
Project			
<b>'FAIRWAYS'</b> <b>THE GREEN</b> NEWTON SUFFOLK CO10 0QN			
OPUS Architecture and Design 15A Crabtree Close Plymouth PL3 6EL Devon Tel: 01752 218458			
Title			Number
SECTIONS 01, 02, 03			418.P.13
Date	Last modified	Scale	Drawn
20.9.22		1:20 @ A1	MP