
LOCATION PLAN SCALE 1.1250

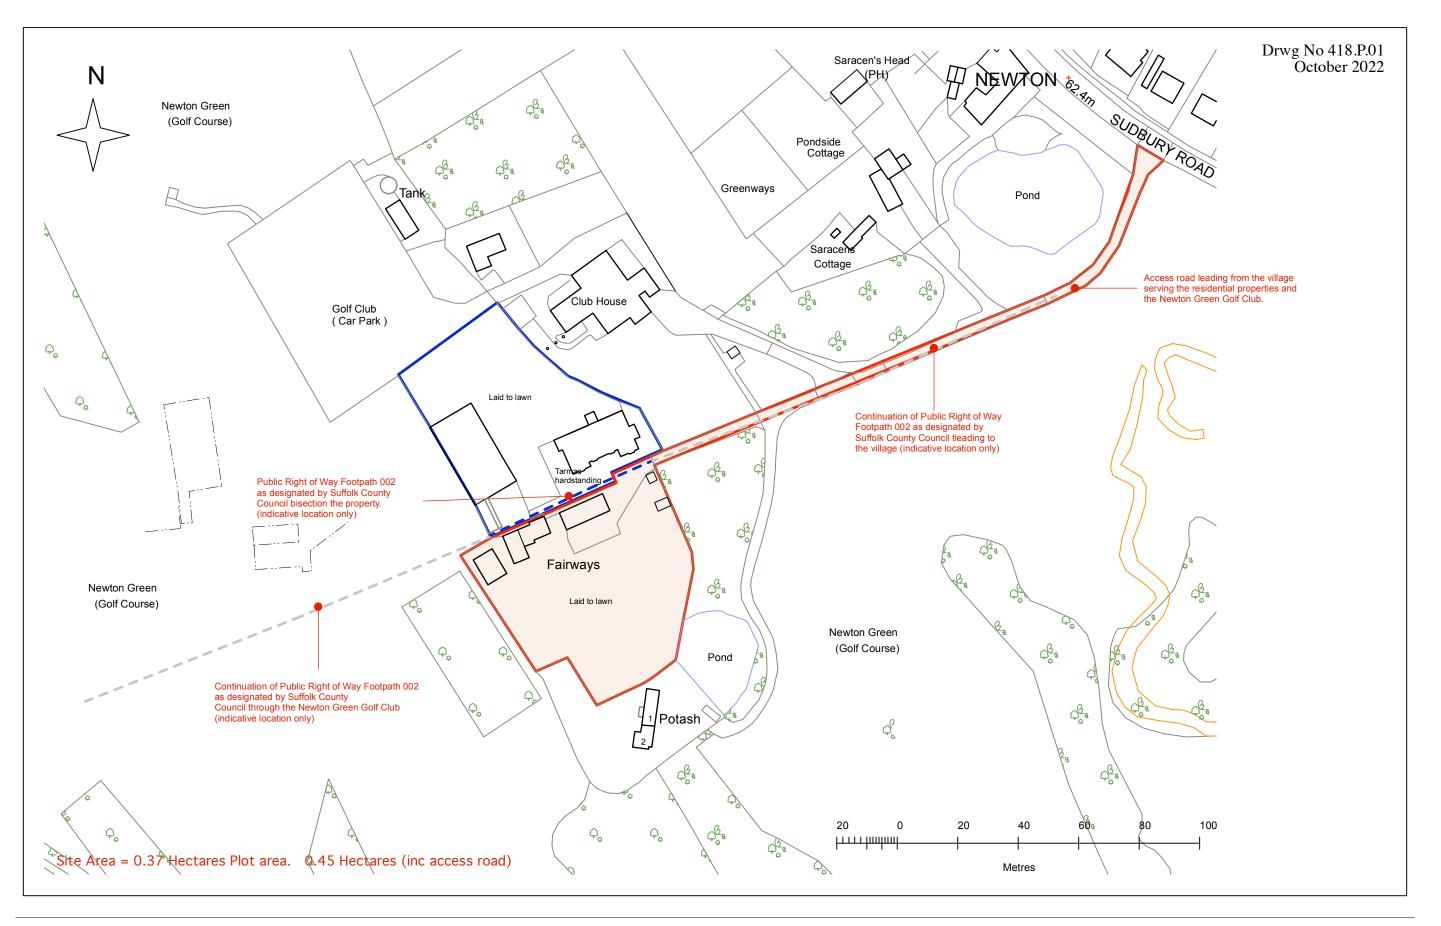

Copyright OPUS Architecture and Design 2020

FAIRWAYS NEWTON SUDBURY SUFFOLK CO10 0QN

