
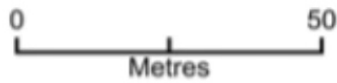


Victoria House location plan

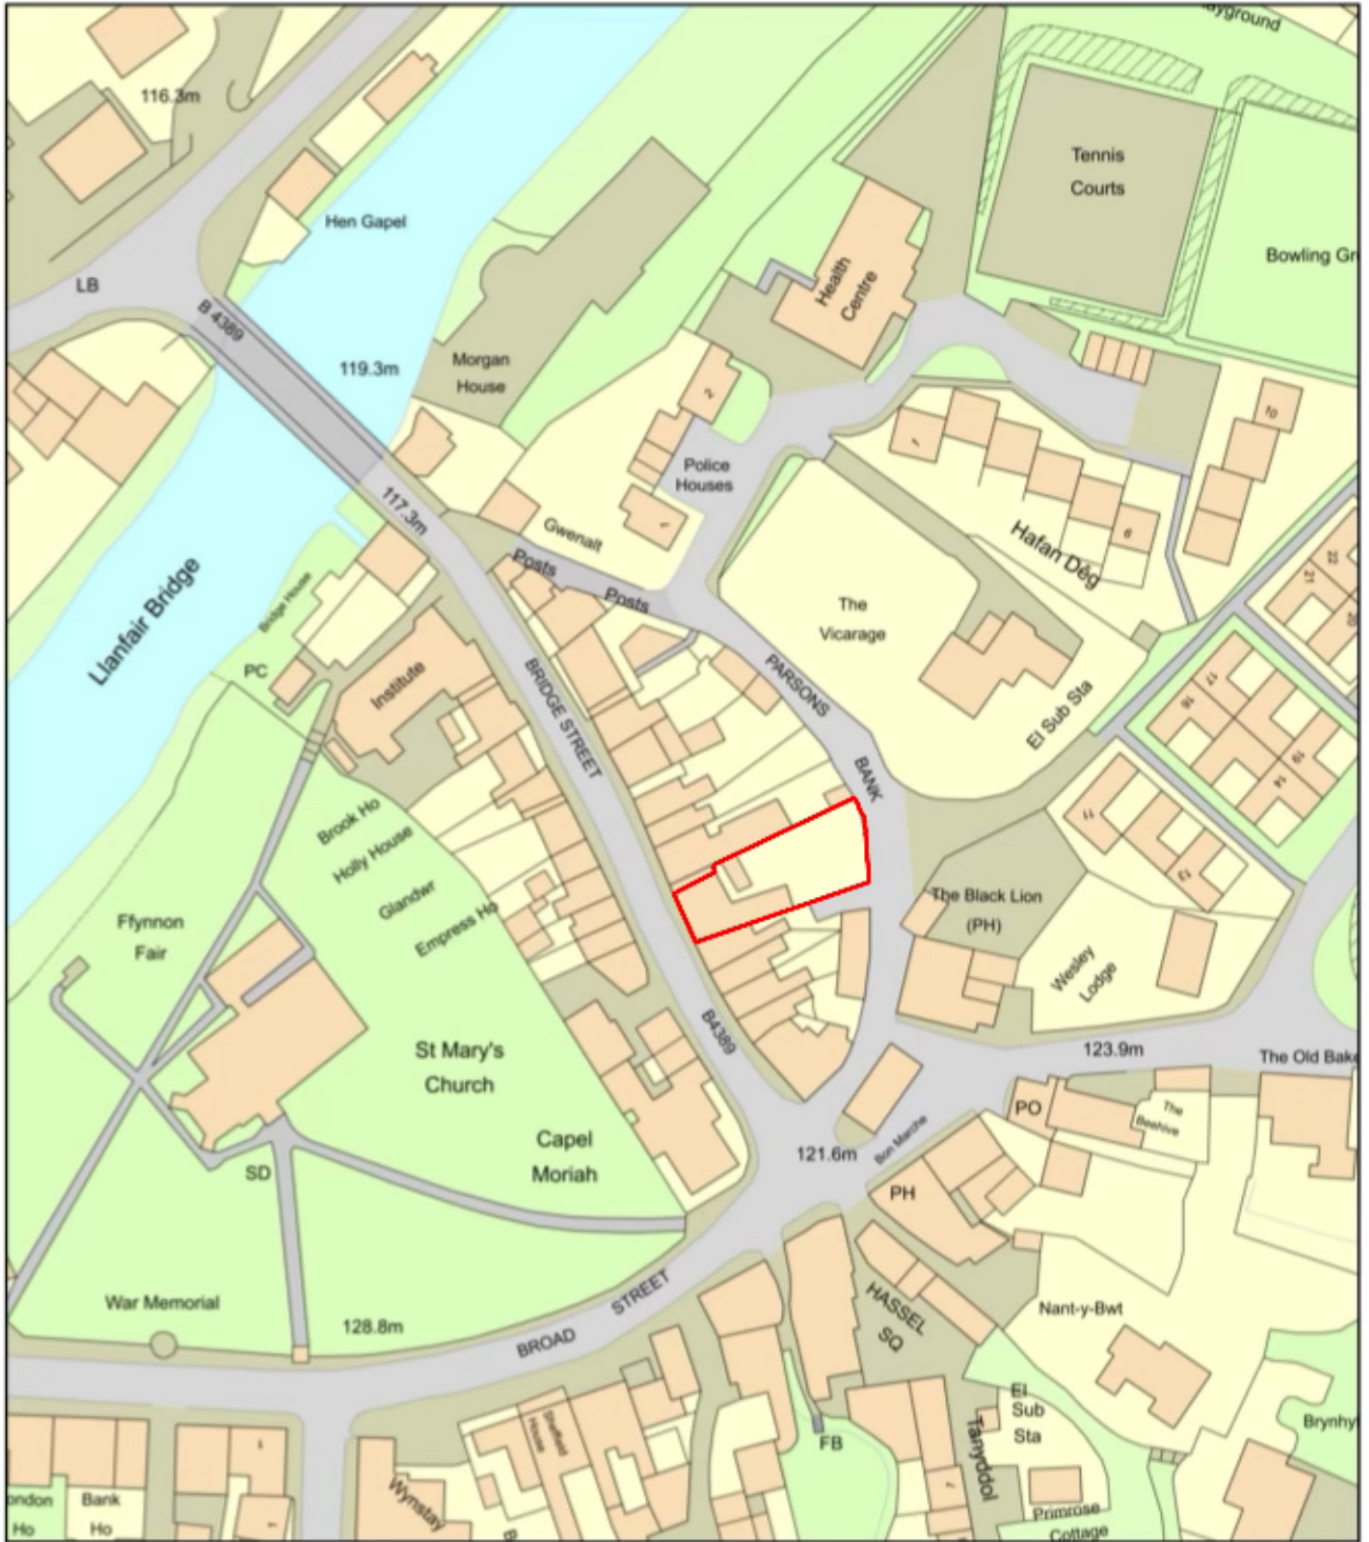

Plan Produced for: A Searle
Date Produced: 25 Sep 2022
Plan Reference Number: TQRQM22268180235764
Scale: 1:1250 @ A4