


THIS DRAWING IS TO BE READ IN CONJUNCTION WITH ALL RELATED DRAWINGS. ALL DIMENSIONS MUST BE CHECKED AND VERIFIED ON SITE BEFORE COMMENCING ANY WORK OR PRODUCING SHOP DRAWINGS. THE ORIGINATOR SHOULD BE NOTIFIED IMMEDIATELY OF ANY DISCREPANCY. THIS DRAWING IS COPYRIGHT AND REMAINS THE PROPERTY OF ROGER PARRY & PARTNERS.

Rev	Description	Date	By
-	-	year/mm/dd	--

Proposed passing bay:  
 40mm close graded macadam on  
 60mm dense bitumen macadam binder course on  
 100mm dense bitumen macadam base course on  
 250mm MOT Type 1 sub-base.

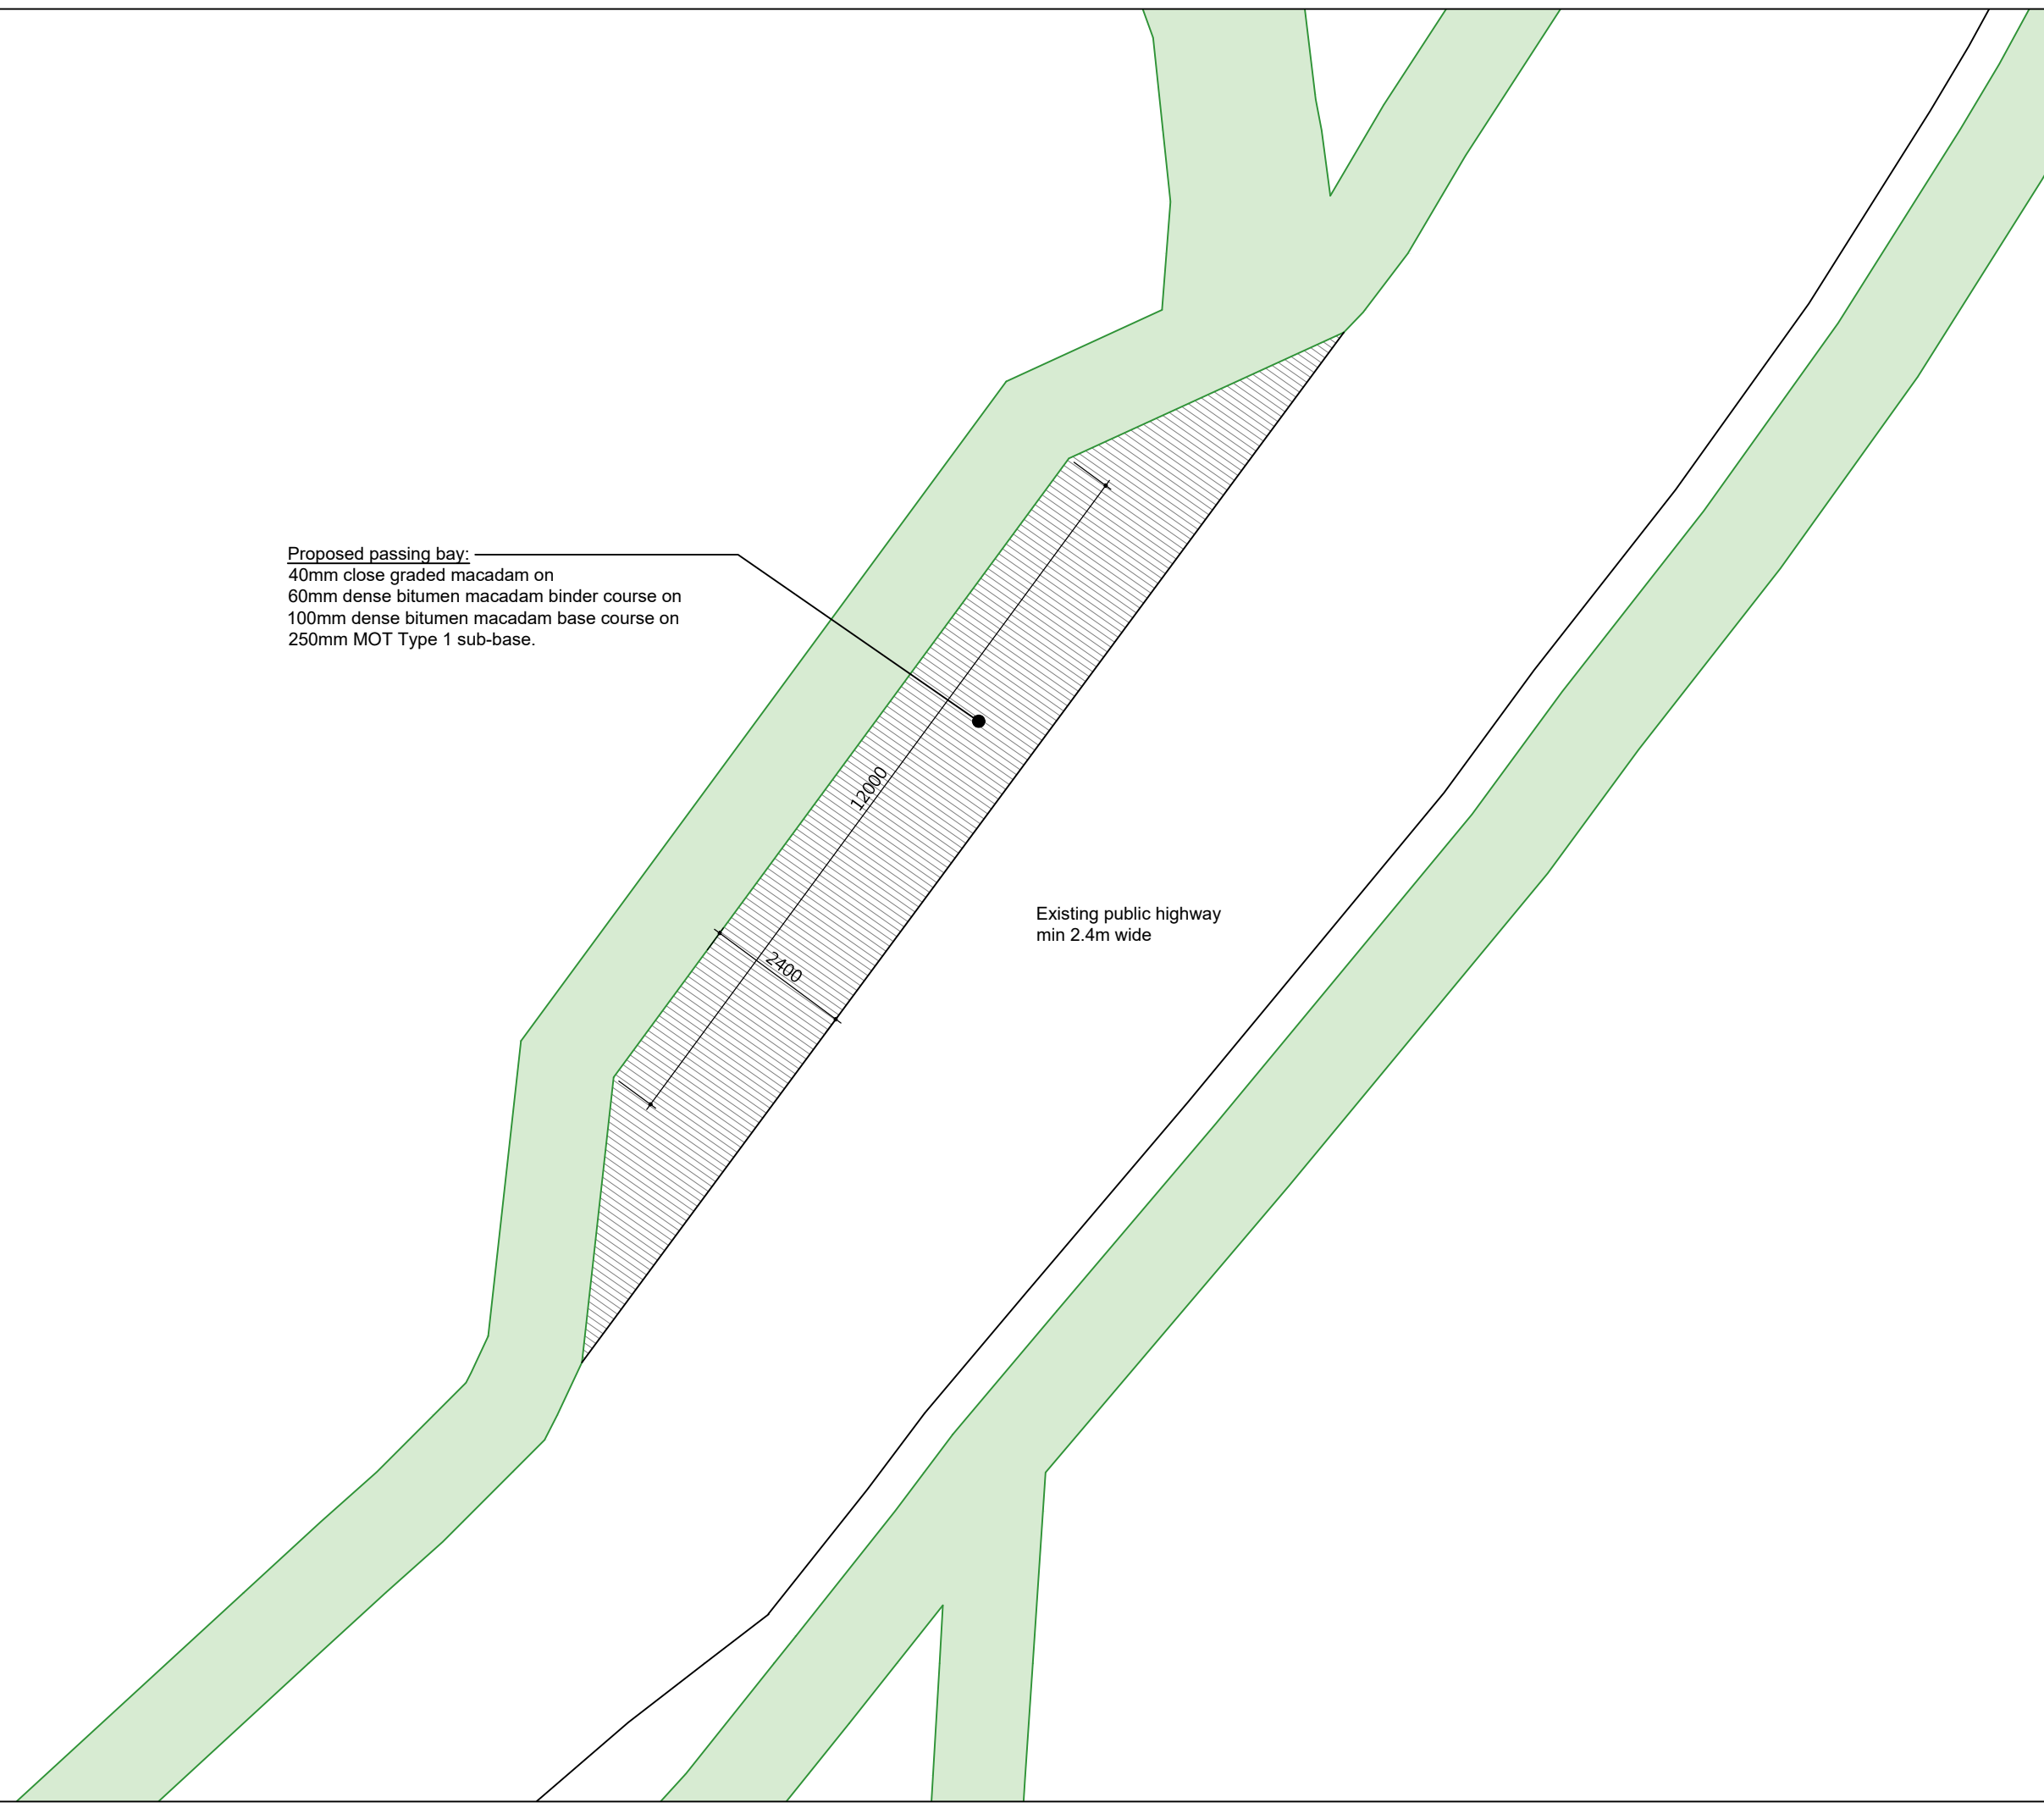

Existing public highway  
 min 2.4m wide



Residential - Agricultural - Commercial

Project	Proposed Change of Use		
Drawing Title	Proposed Passing Bay		
Location	Tanyffordd, Penygarnedd, SY10 0AR		
Client	Yareal Ltd		
Scale	1:100 @ A3		
Drawing No	74804 / RJC / 100	Rev	-
Drawn By	NB	Date	2022/09/28

HOGSTOW HALL, MINSTERLEY  
 SHREWSBURY, SHROPSHIRE. SY5 0HZ  
 Tel: 01743 791336 Fax: 01743 792770  
 E-mail: mail@rogerparry.net  
 Web address: www.rogerparry.net  
Roger Parry & Partners LLP partnership no. OC312203  
 Registered Office Hogstow Hall, Minsterley, Shrewsbury, SY5 0HZ  
 Registered in England and Wales.  
 A list of members of the LLP is available at the above address.