
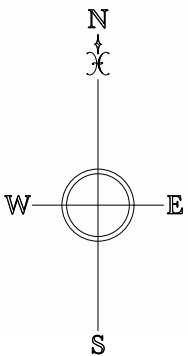


The Site

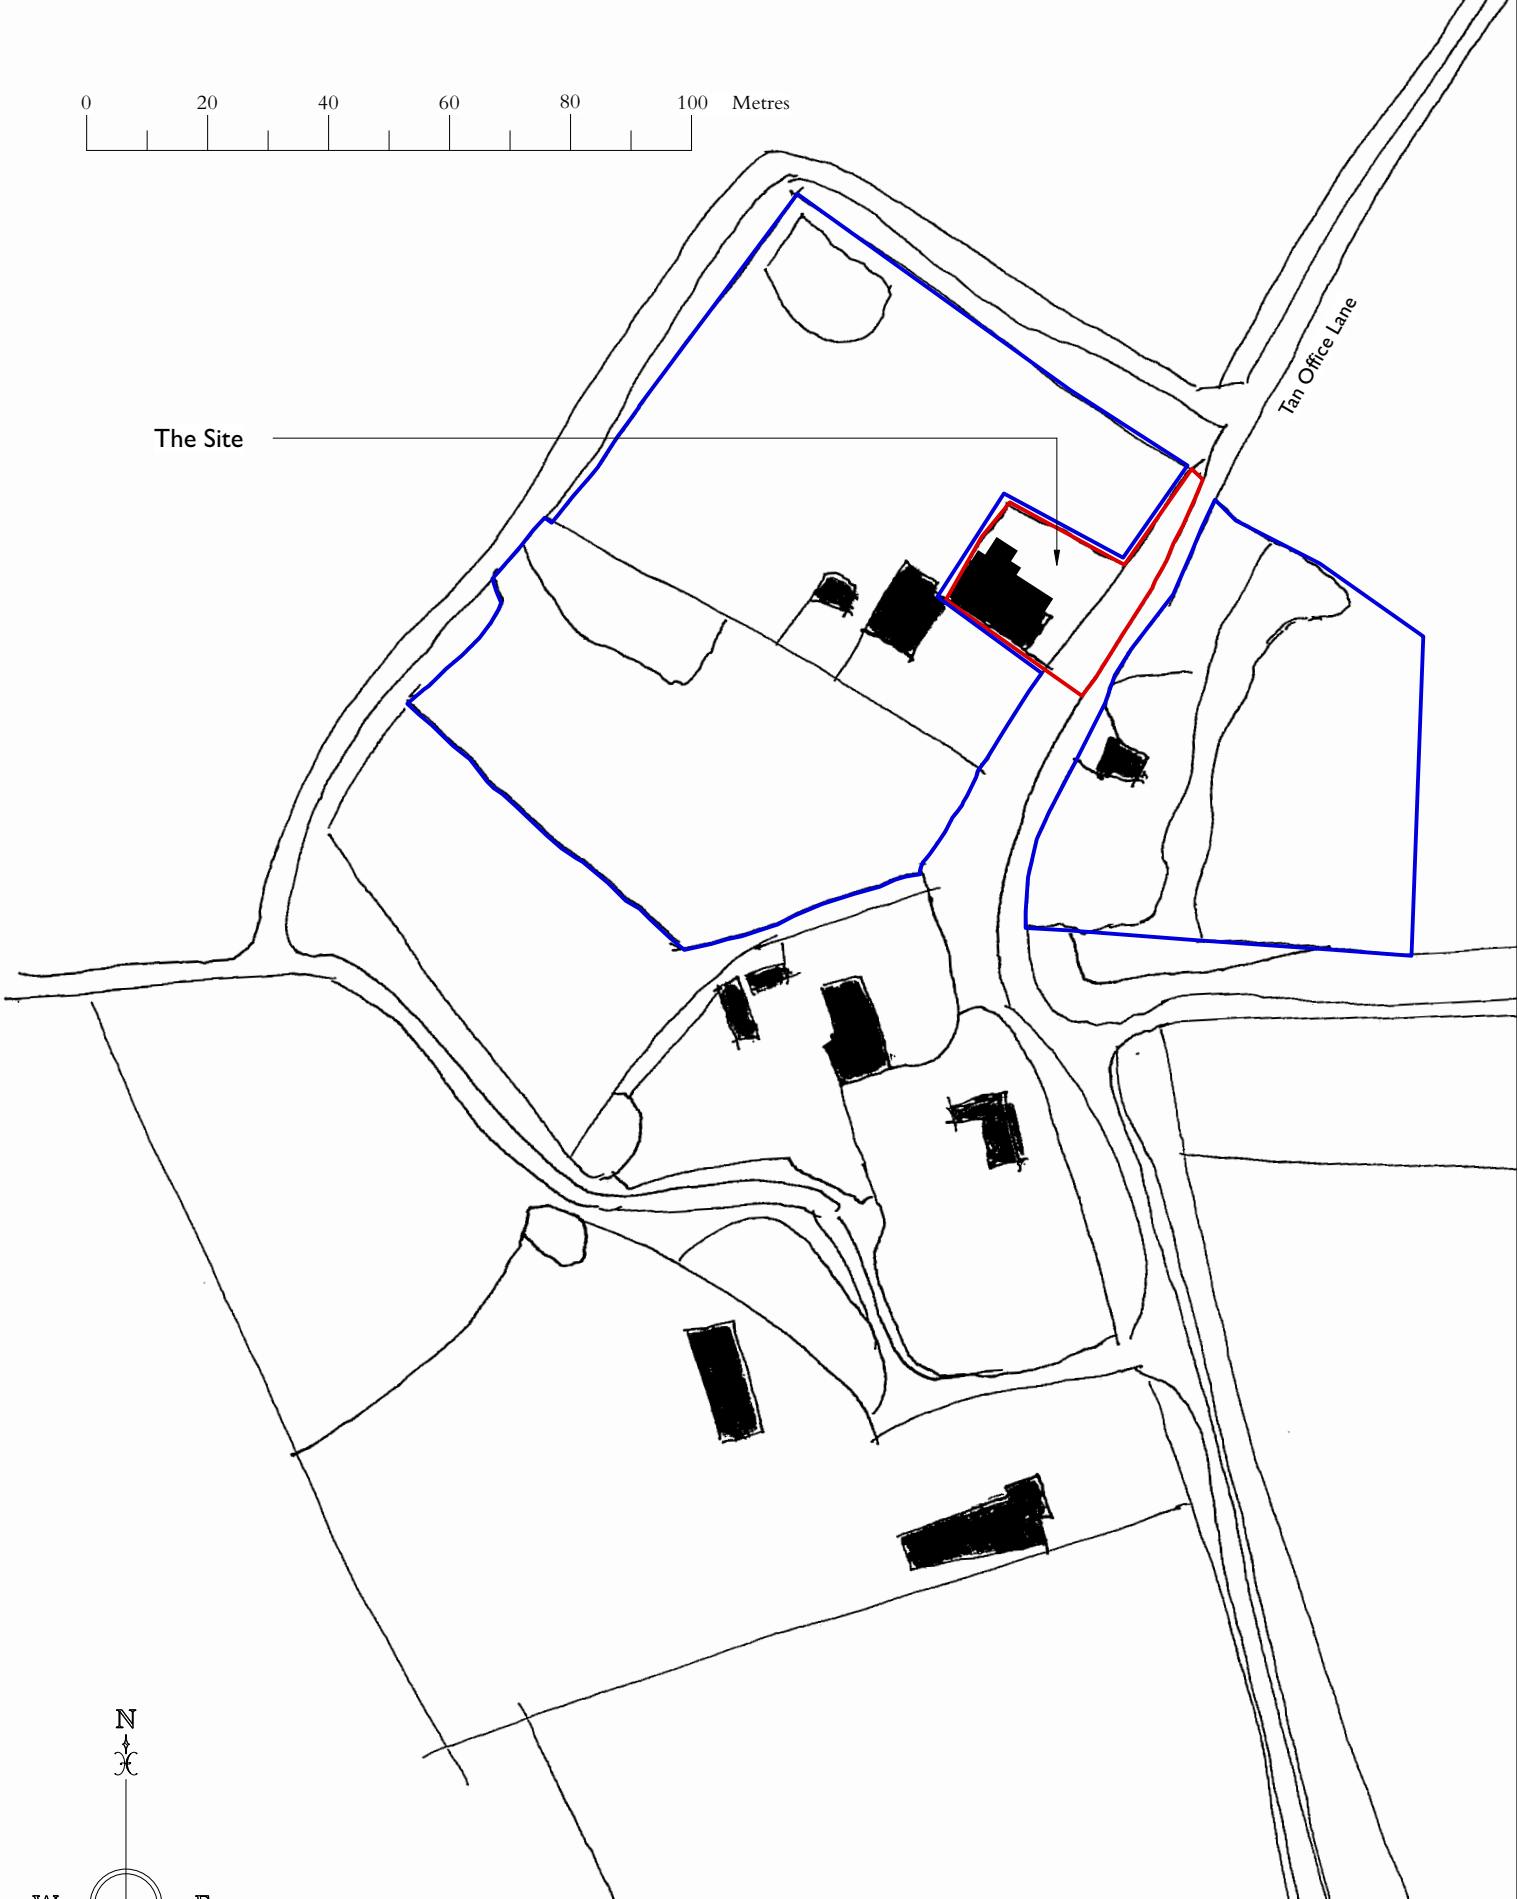

enquiries@rogerbalmerdesign.co.uk	ROGER BALMER DESIGN	Telephone 01206 299477
Client Mr and Mrs Williams	Project Duncons, Tan Office, Mendlesham Green	Drawing Site Location Plan
Scale 1:1250 at A4	Date October 2022 Del. BOC	Drawing no. 2322 - 01
Contractors must verify all dimensions and information on site prior to commencement of work. Do not scale from drawing.		© Roger A Balmer Ltd