


Land to rear of 4 Uttoxeter Road, Blithbury, WS15 3HU

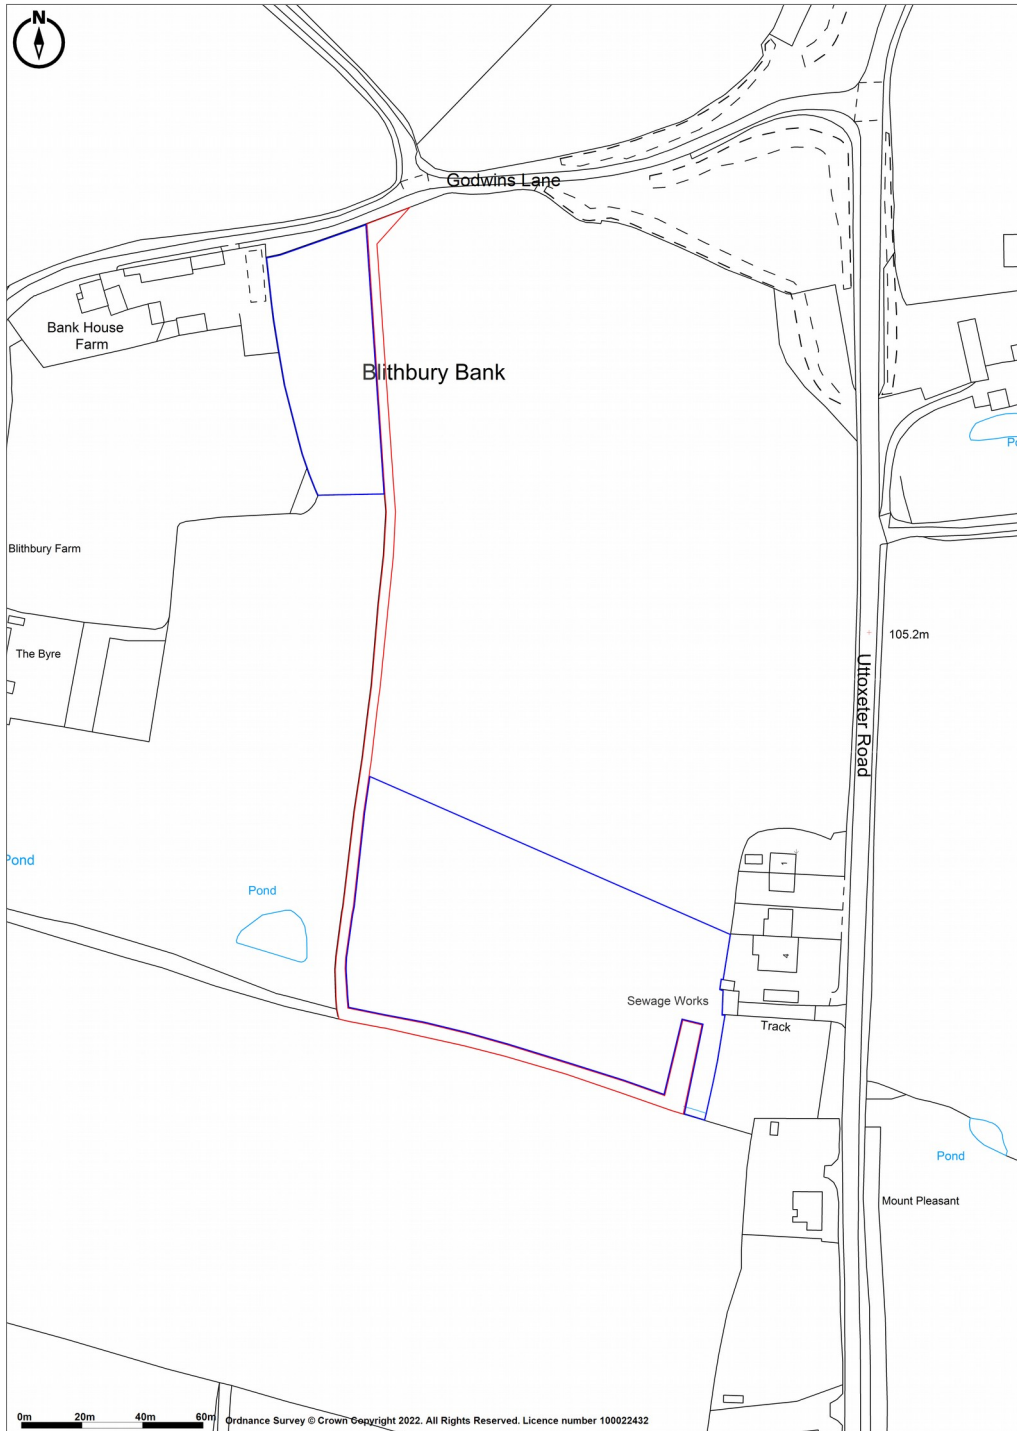

Promap
LANDMARK INFORMATION

Ordnance Survey Crown Copyright 2022. All rights reserved.
Licence number 100022432.
Plotted Scale - 1:2500. Paper Size – A4
6136.99 Location Plan