


Land to rear of 4 Uttoxeter Road, Blithbury, WS15 3HU

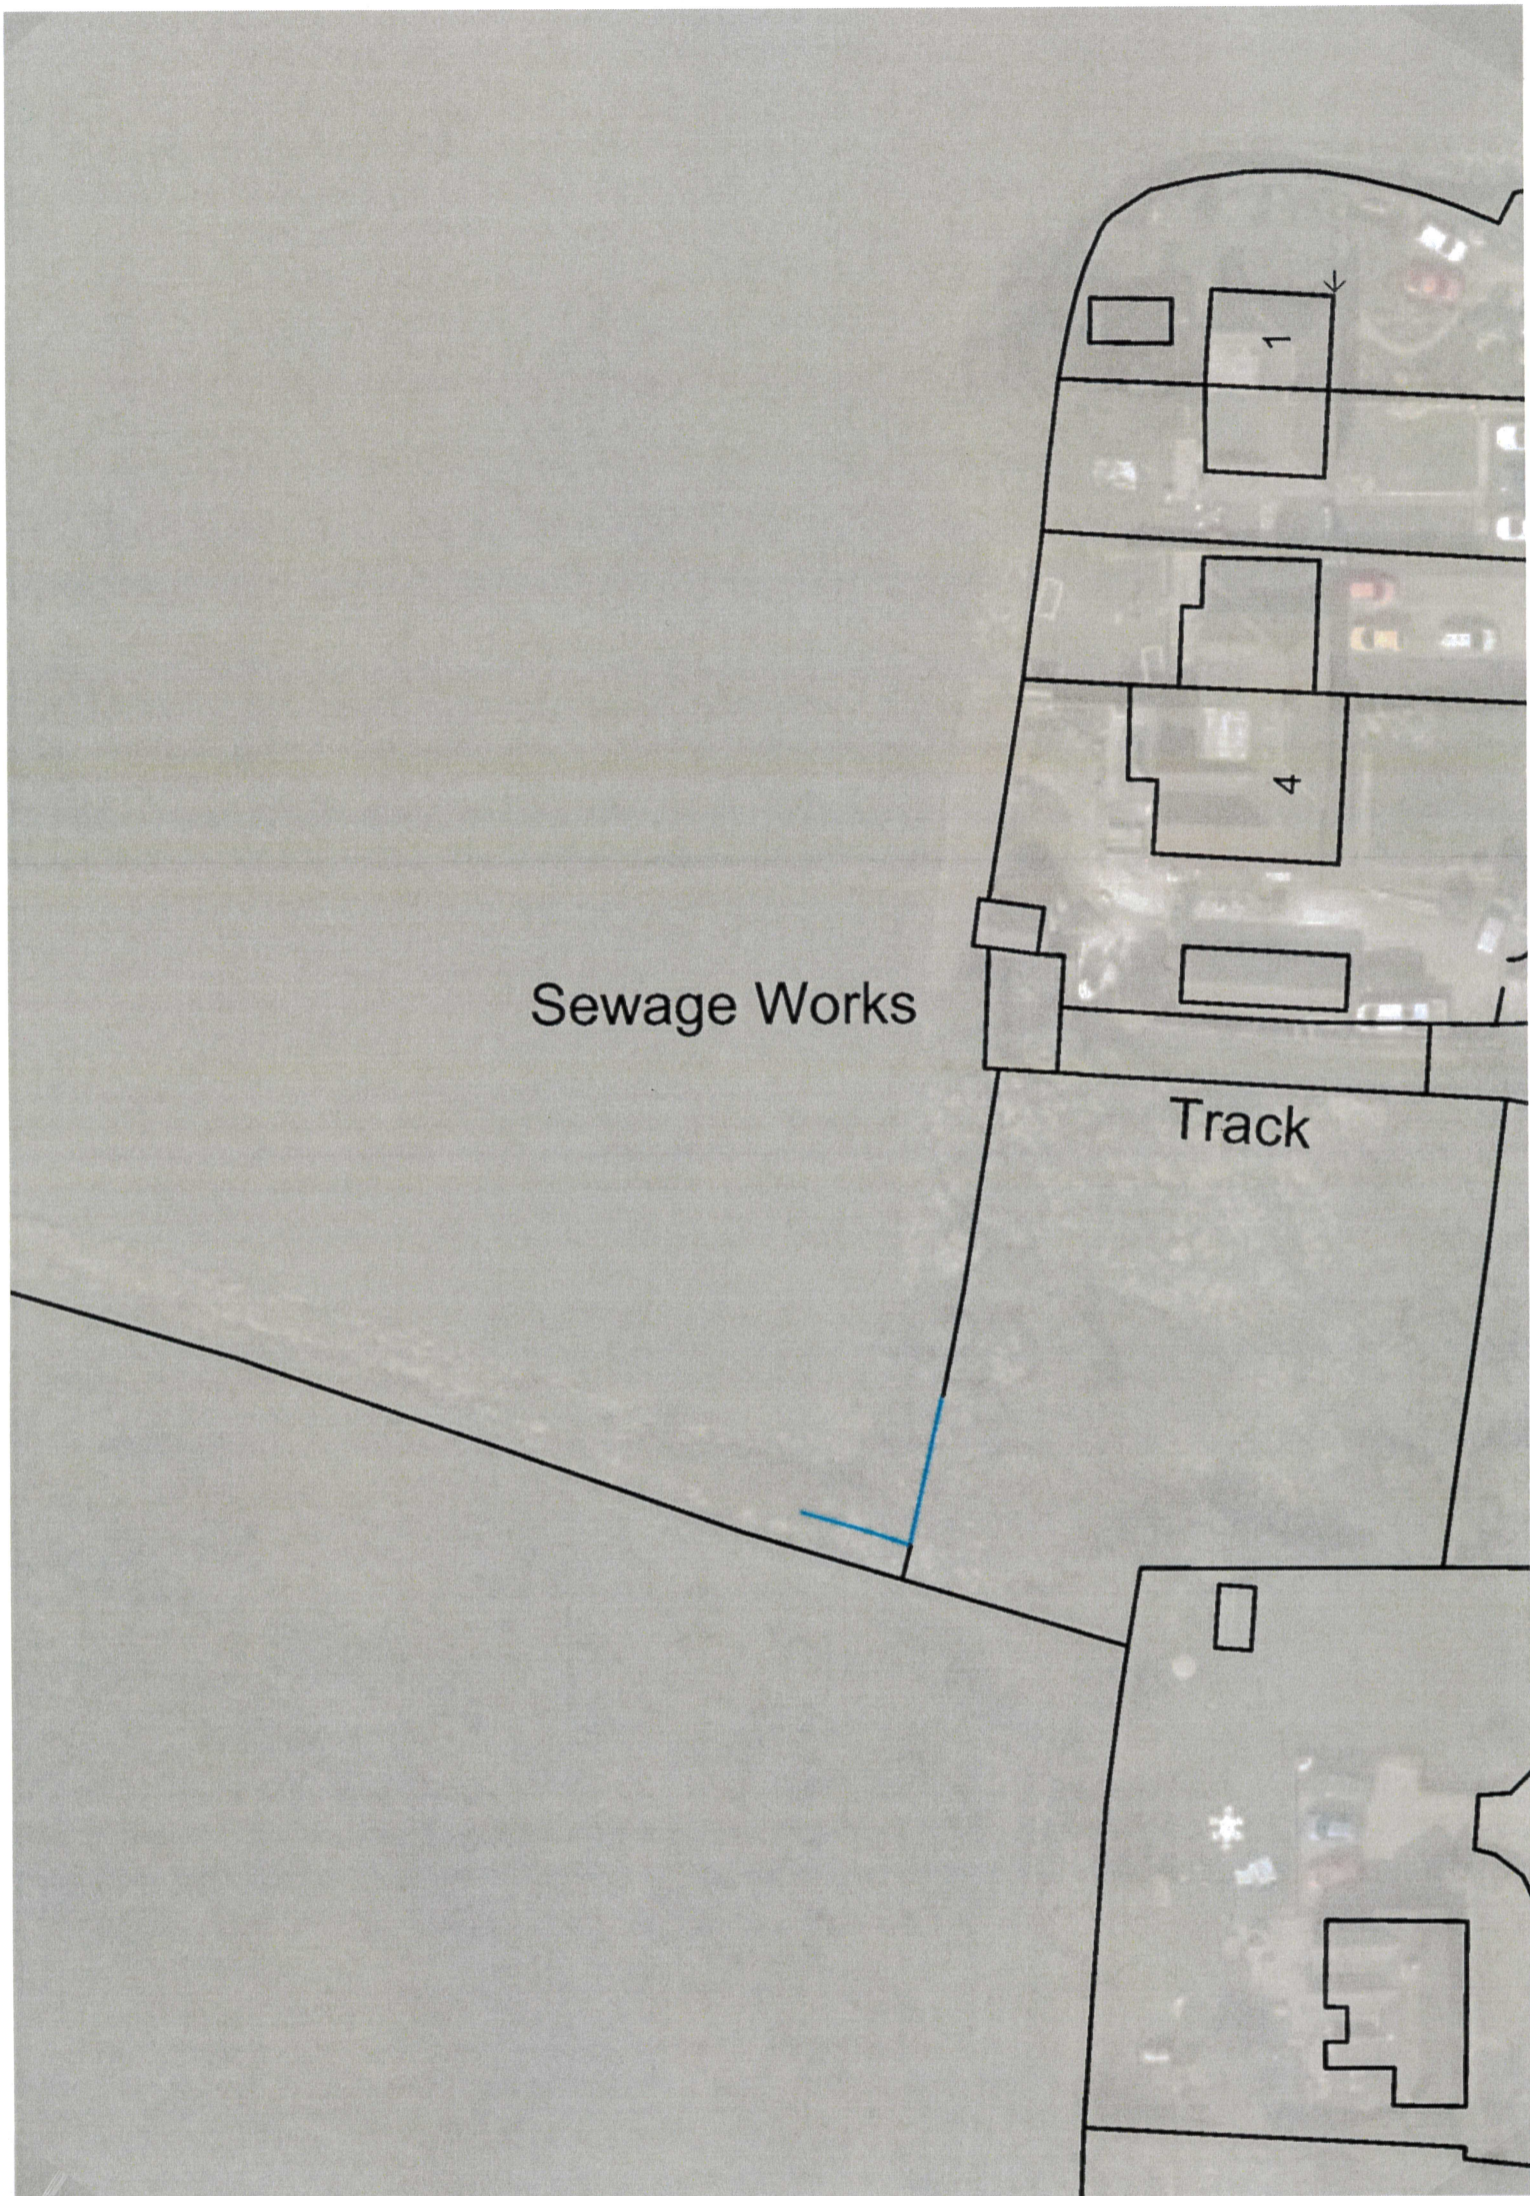

Ordnance Survey Crown Copyright 2022. All rights reserved.  
Licence number 100022432.  
Plotted Scale - 1:500. Paper Size - A3  
Drawing 6136.77 Existing Site Plan