



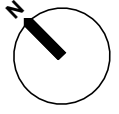

Notes
Do not scale from this drawing.
Check all dimensions on site prior to construction.

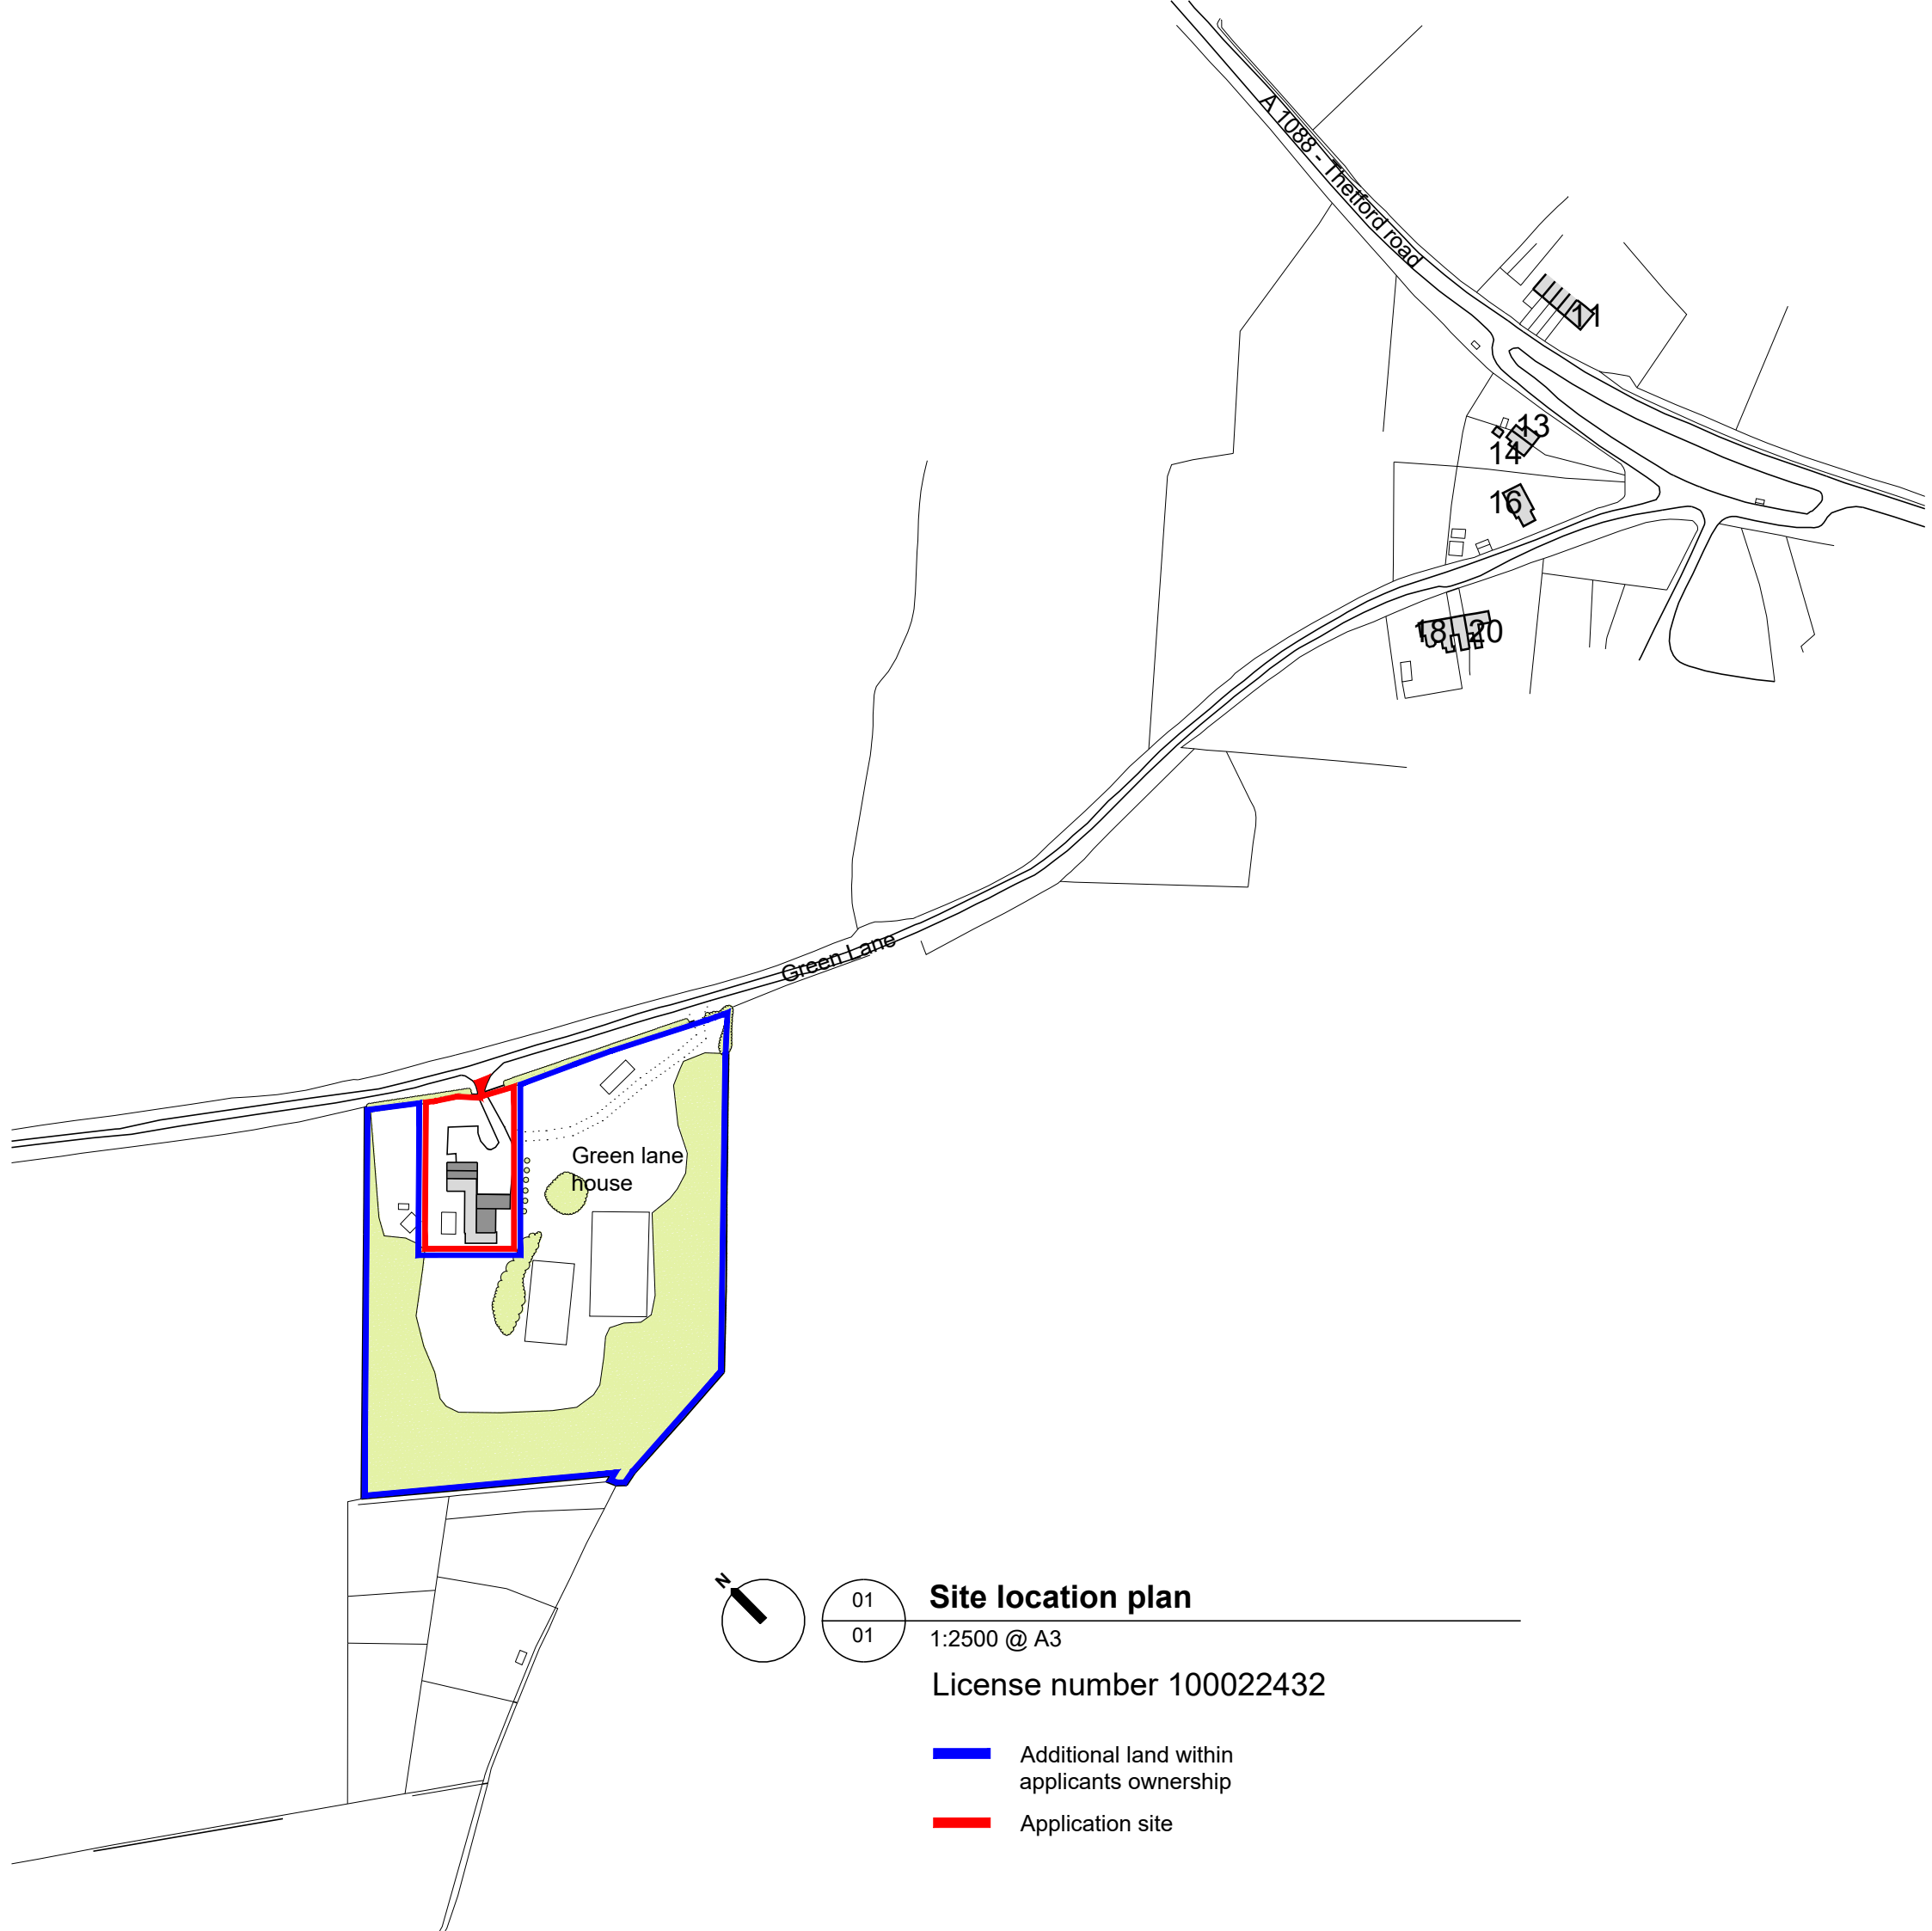

01
01

Site location plan
1:2500 @ A3
License number 100022432

-  Additional land within applicants ownership
-  Application site

RevB 17.10.22 General revision
RevA 06.10.22 General revision

PLANNING APPLICATION

Lucas+Western Architects

Project
Green Lane House
Ixworth Thorpe
IP31 1QN

Drawing
Existing
Site Location Plan

Scale 1:2500 @ A3
Date October 2022
Drawn JH
No. **2209.01** Rev. B

This drawing is copyright of Lucas+Western Architects Ltd and may not be reproduced in whole or part without written consent.