
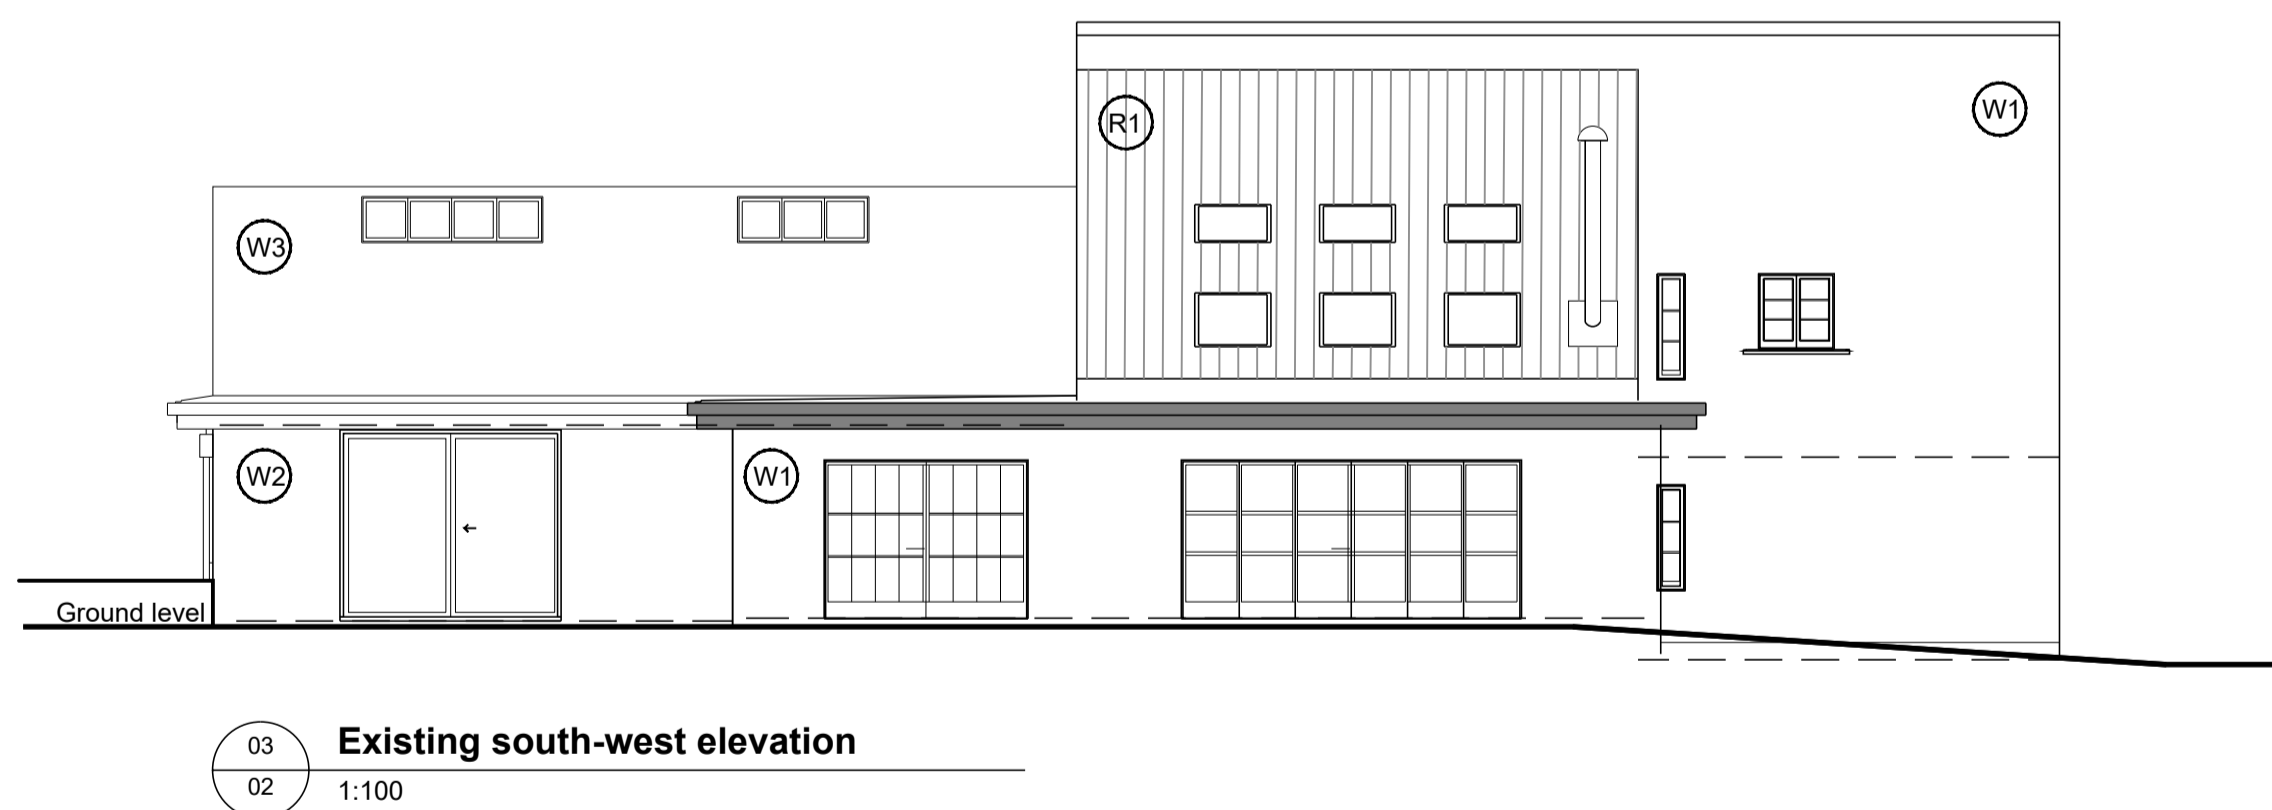
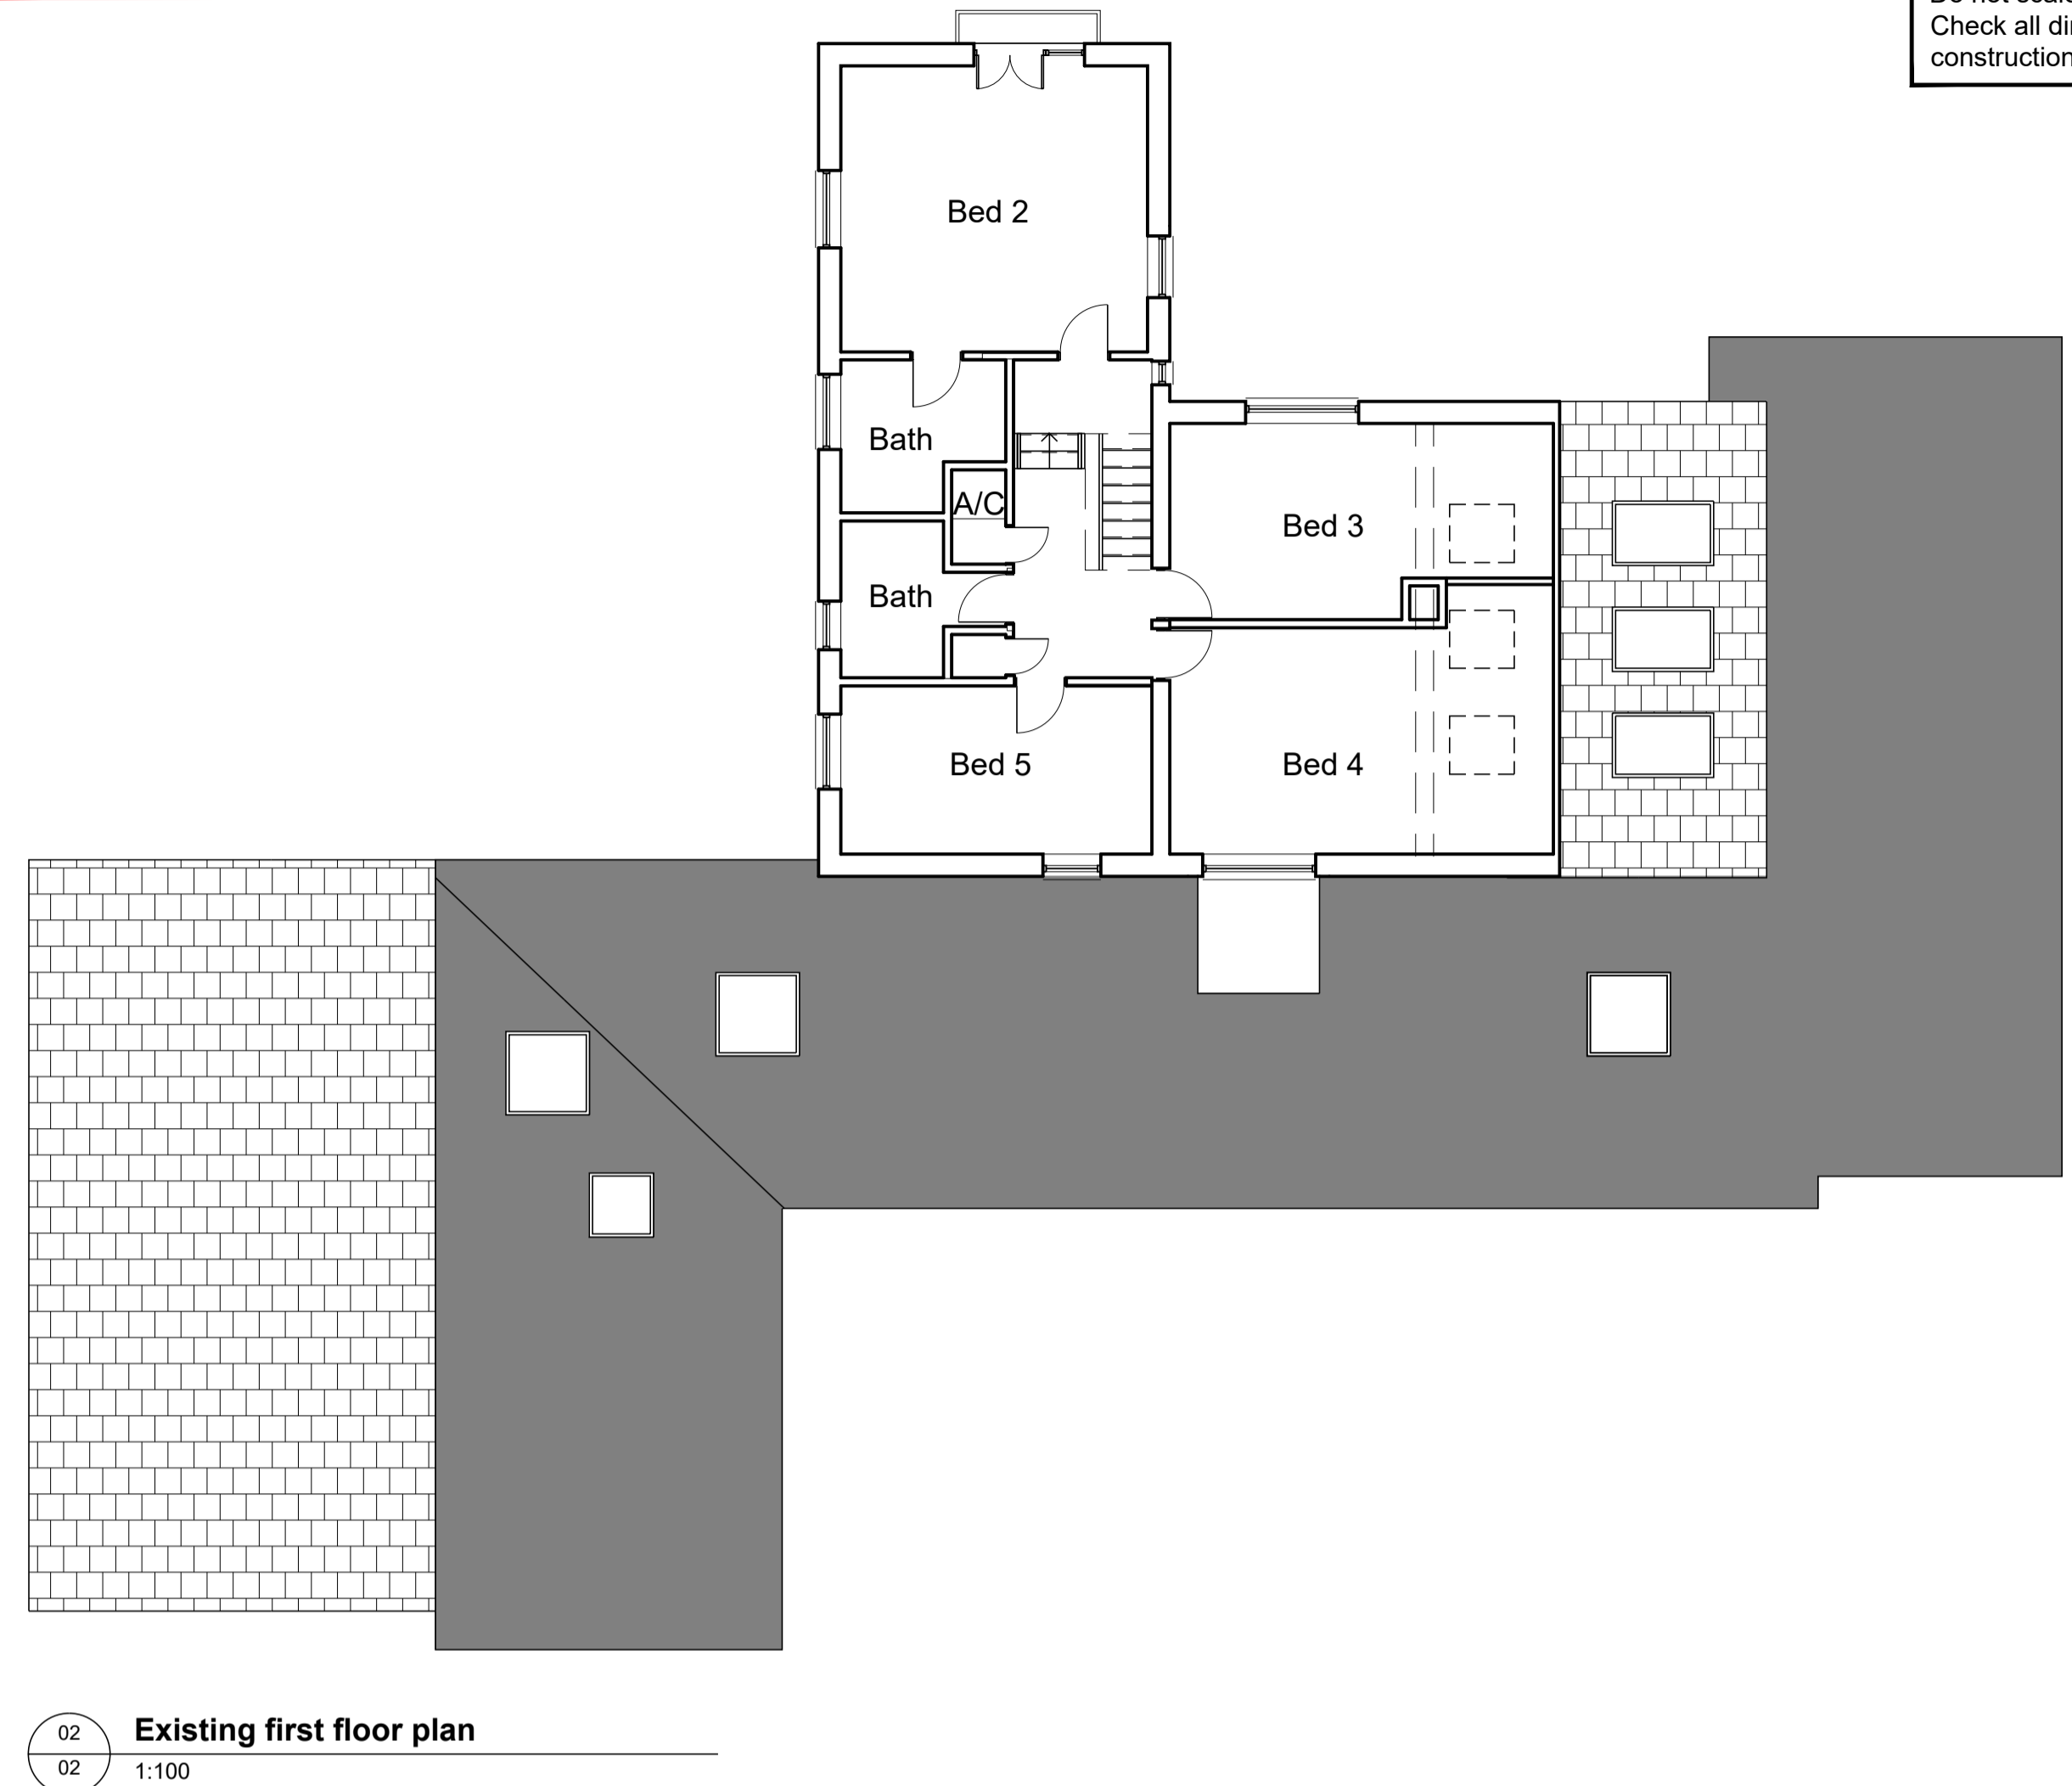


**Notes**  
 Do not scale from this drawing.  
 Check all dimensions on site prior to construction.

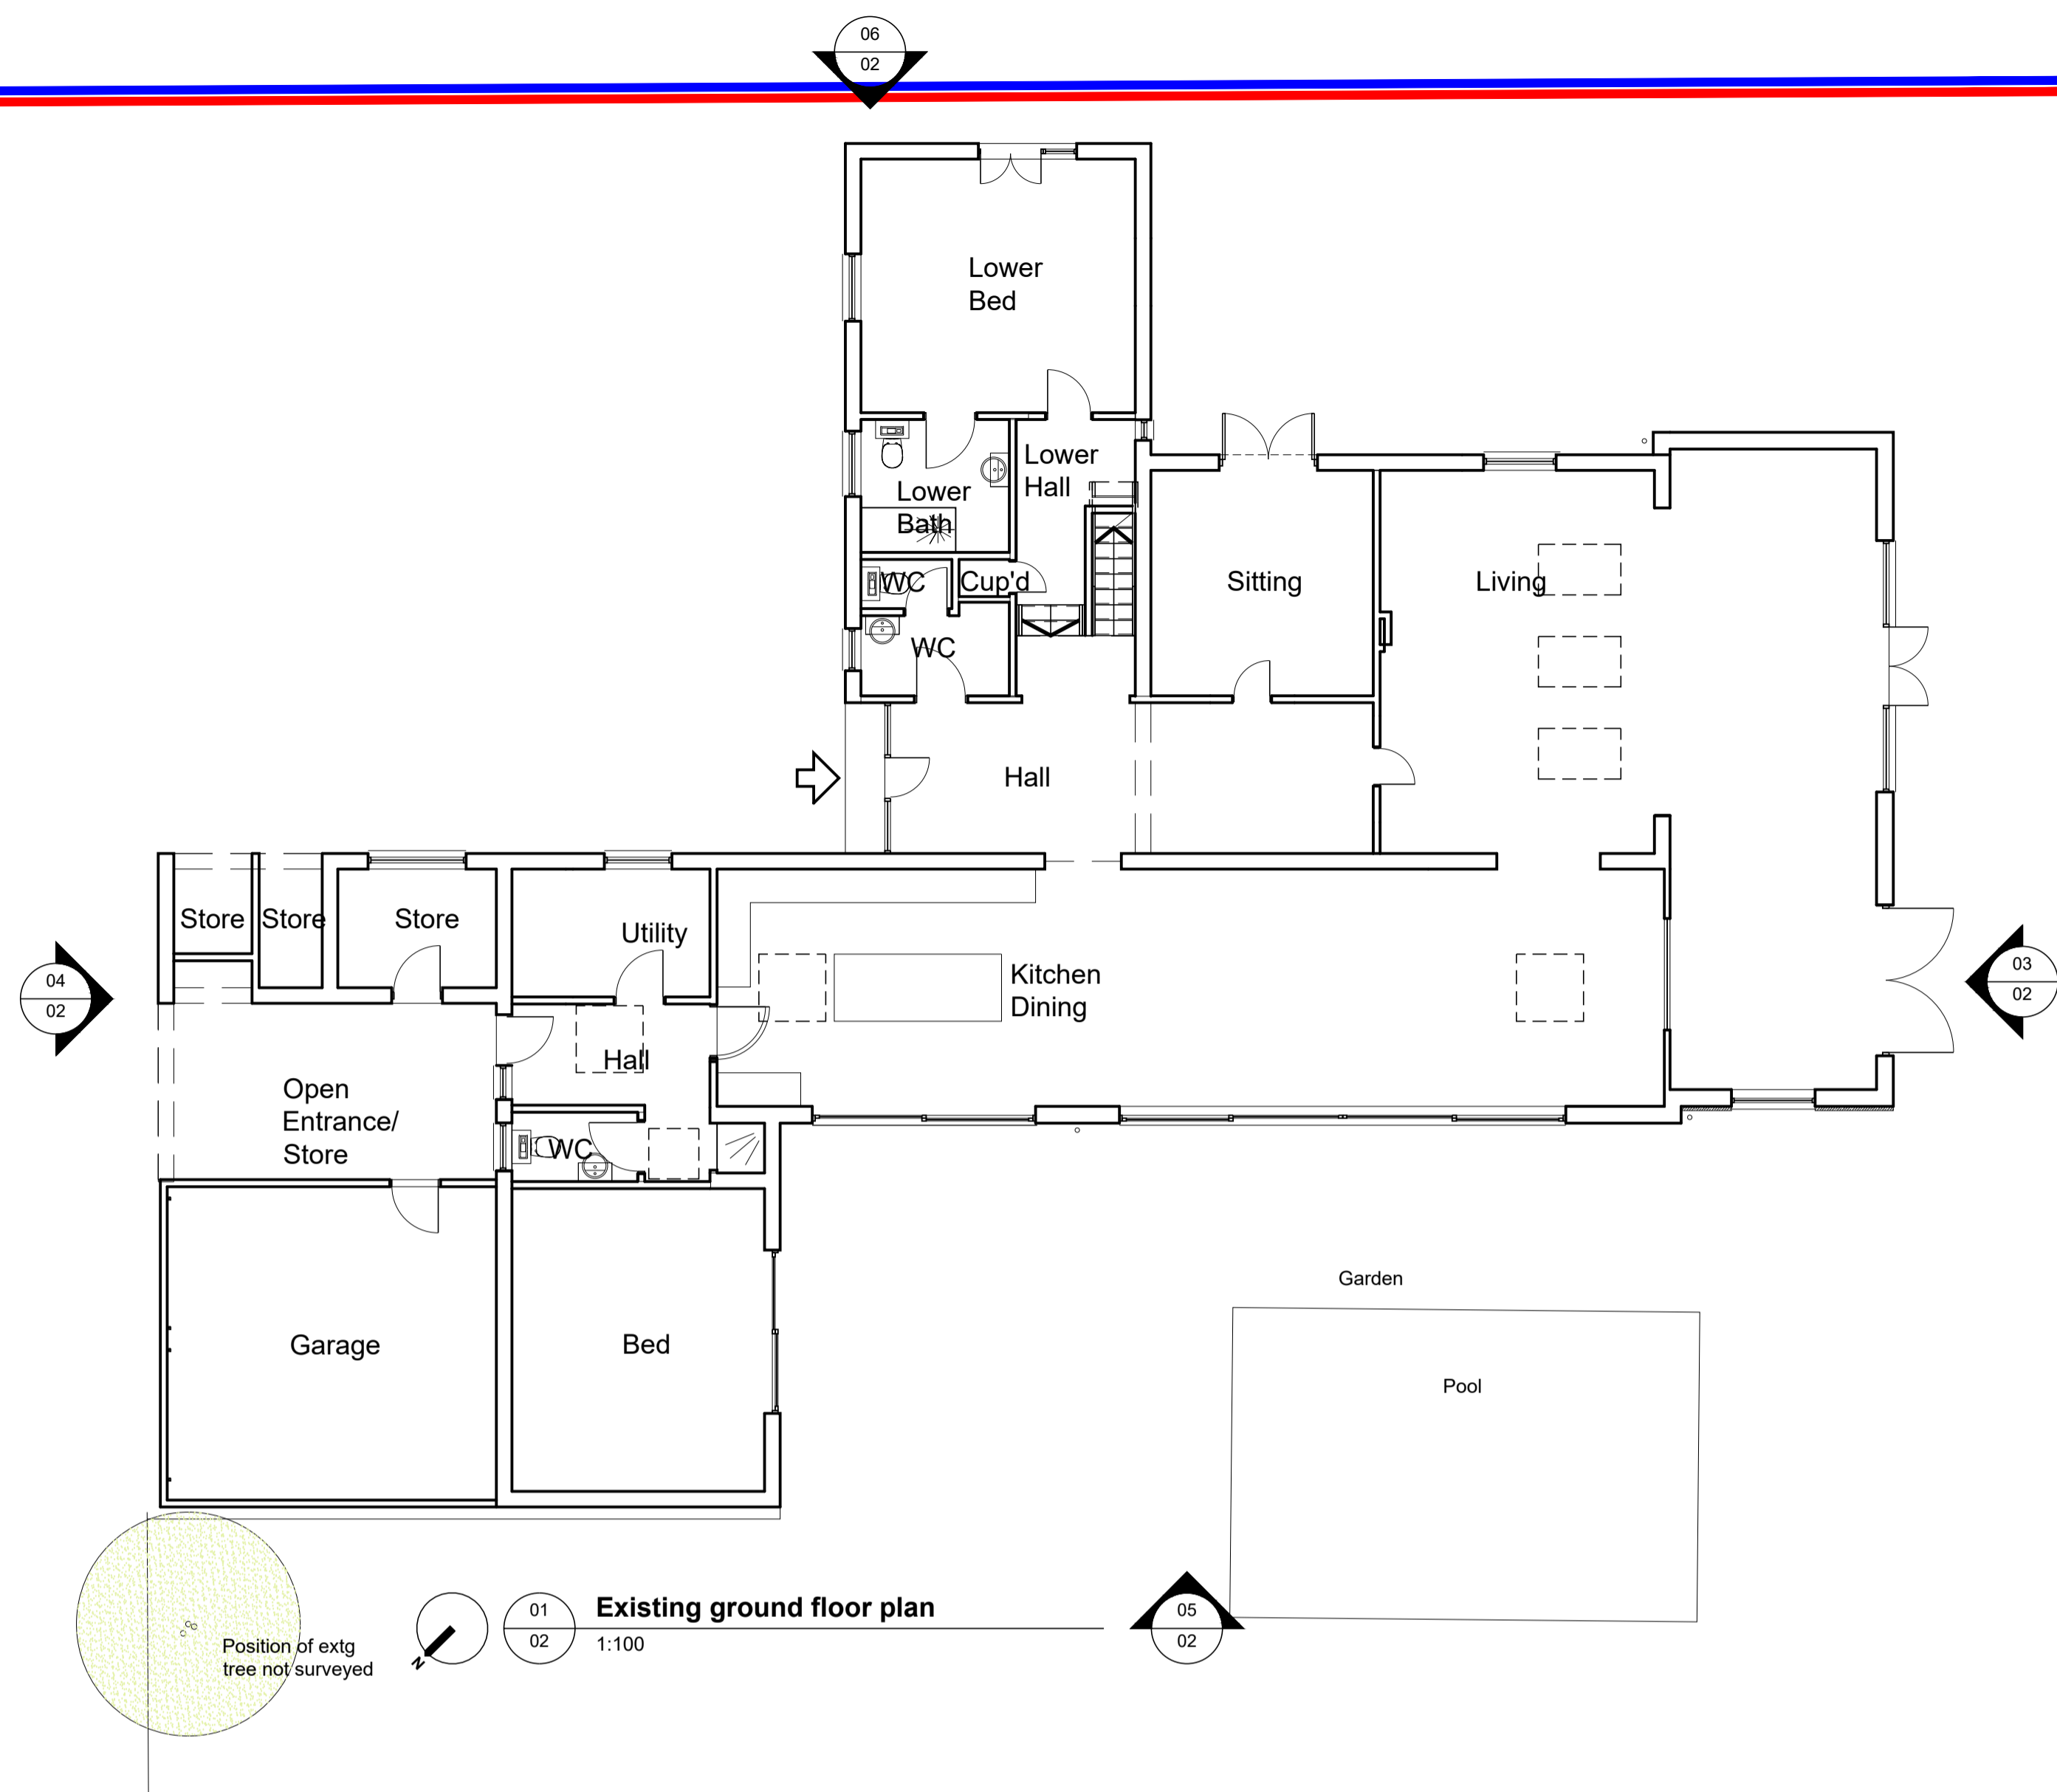

RevC 17.10.22 General revision  
 RevB 10.10.22 General revision  
 RevA 06.10.22 General revision



**PLANNING APPLICATION**

**Lucas+Western Architects**

Project  
**Green Lane House**  
 Ixworth Thorpe  
 IP31 1QN

Drawing  
**Proposed**  
 Plans, Elevations, Section

Scale 1:100 @ A1  
 Date August 2022  
 Drawn JH  
 No. **2209.02** Rev. c

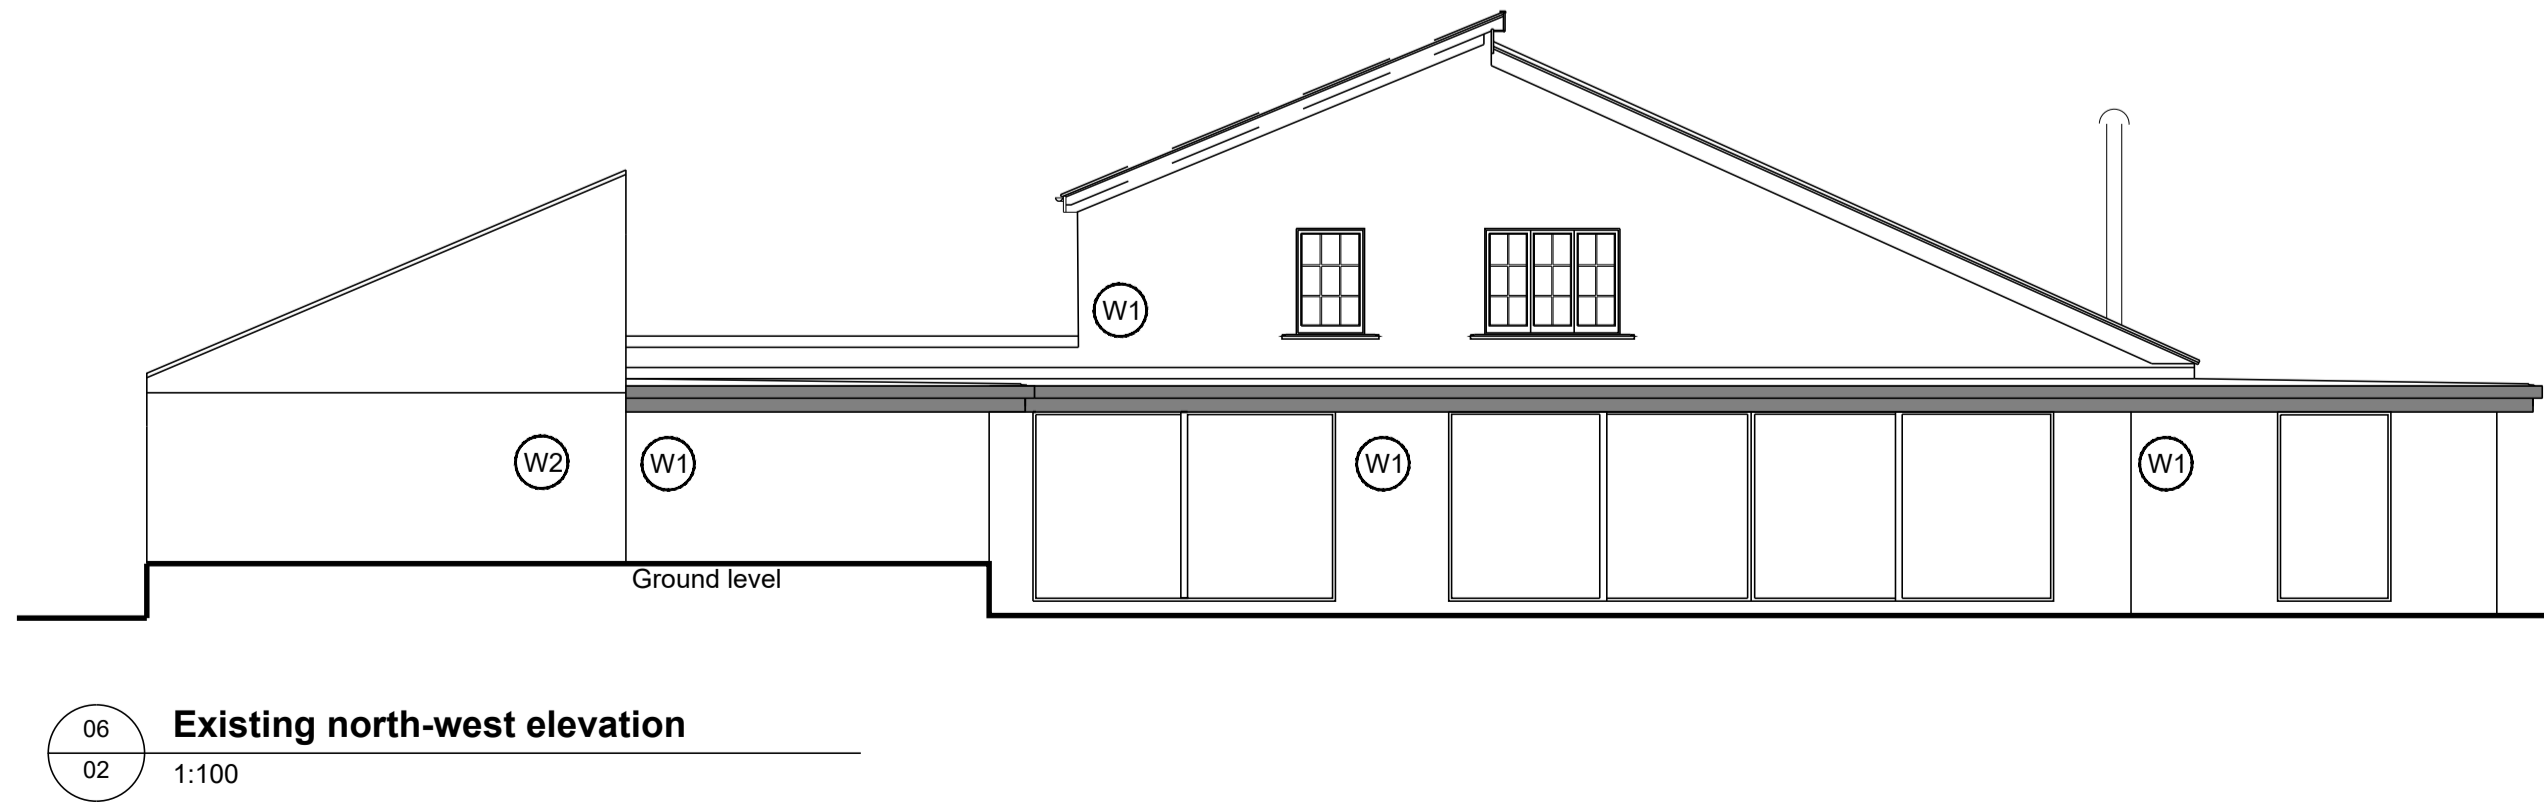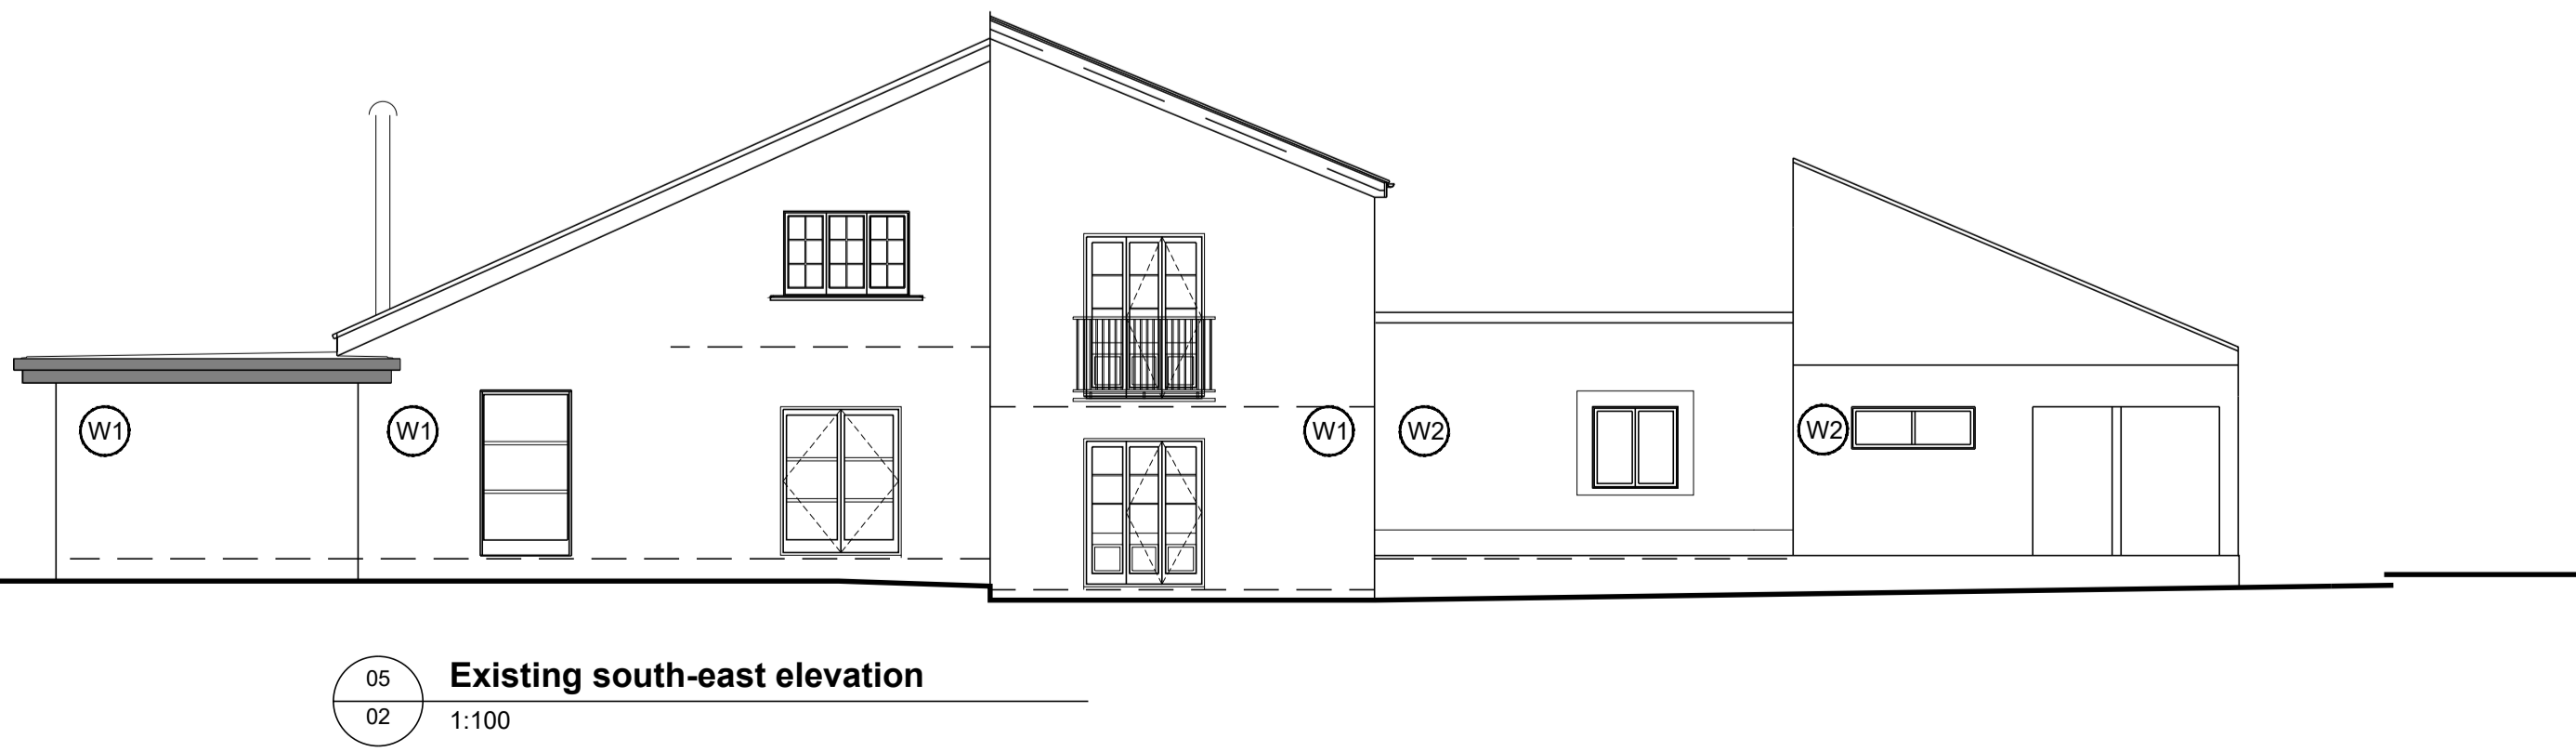

This drawing is copyright of Lucas+Western Architects Ltd and may not be reproduced without the prior written consent of Lucas+Western Architects Ltd.