




View 1 - Existing gated access at site.



View 2 - View across the site facing East.



View 3 - View across site facing West.

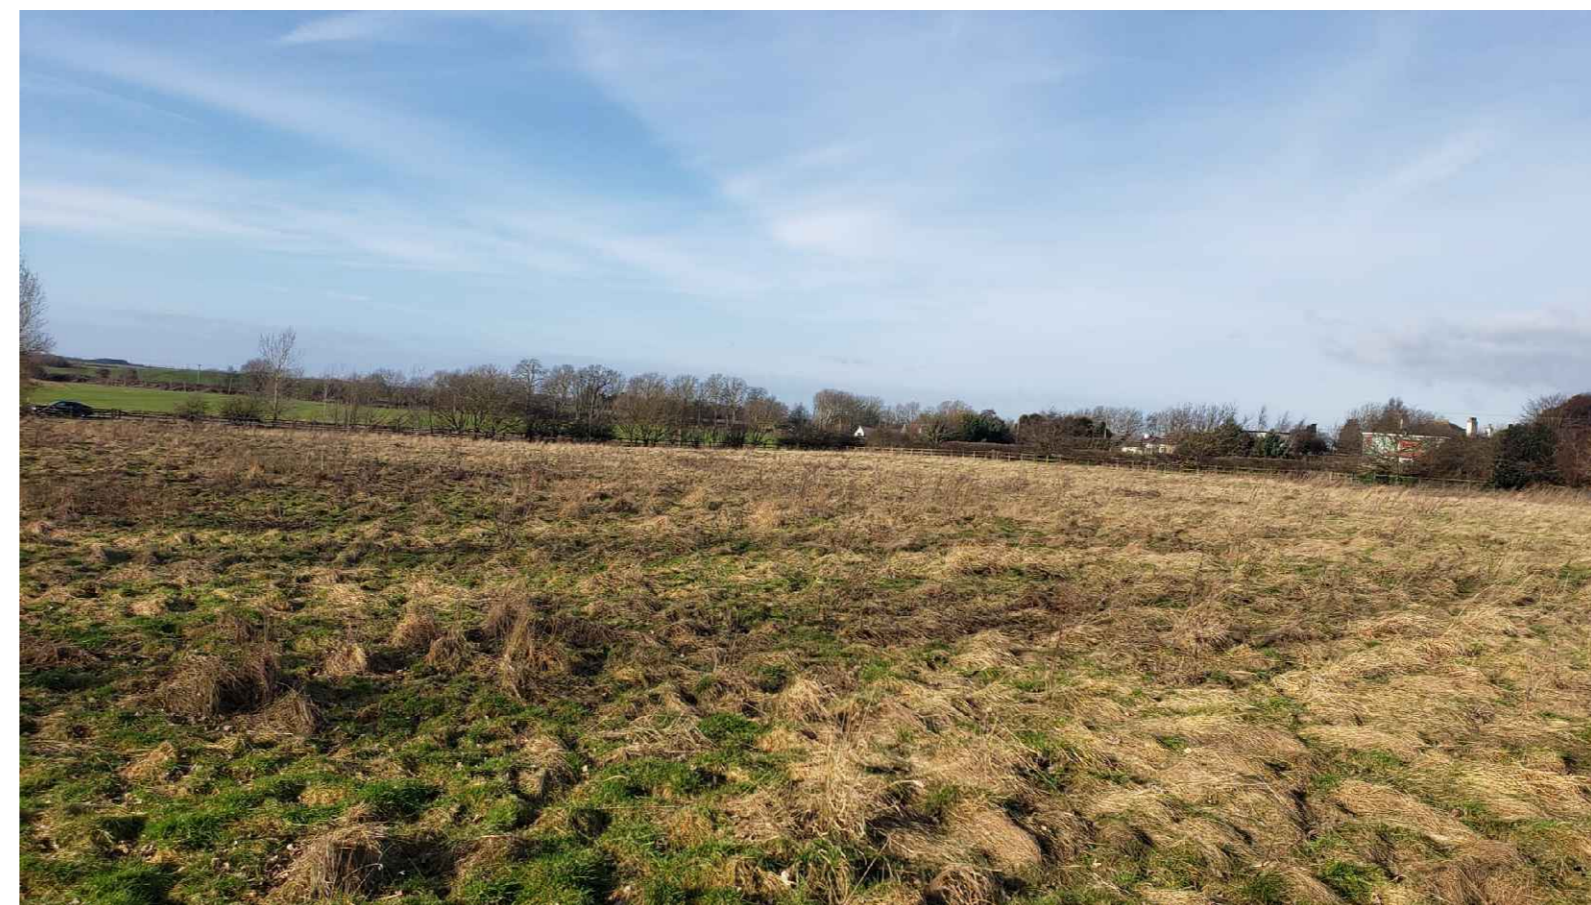


View 4 - View across the site facing Northwest.

Date	Description	Rev	By
------	-------------	-----	----

**Revision Description**

LOCATION PLAN 1:7500

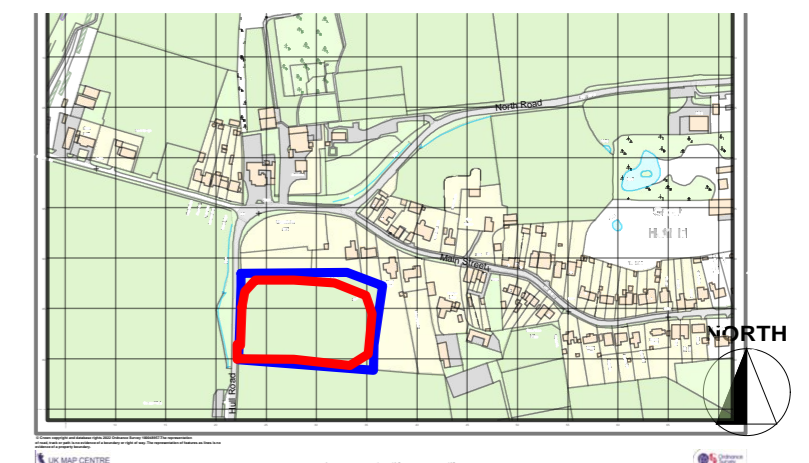

**Project:**  
 Proposed Glamping Site - For Adam Bisaggio  
 LAND NORTH EAST OF WASTE WATER TREATMENT  
 WORKS, HULL ROAD, HU11 4US

**Drawing Title:**  
 SITE PHOTOGRAPHS

**Drawing Number:**  
**220624-01-03**

**Revision:** -  
**Date:** 30.06.2022  
**Scale:** NTS  
**Drawn By:** TA  
**CAD Dwg File:** -  
**Checked By:** EC

**Issue Status:**  
**Full Planning Application**