


Scales 1:50 1:100

CHORLEY COUNCIL	
DEVELOPMENT CONTROL	
REC'D	11 OCT 2022
FILE	
ACK'D	
ATTEN OF	
COPIES TO	

Prop Ground Floor Plan

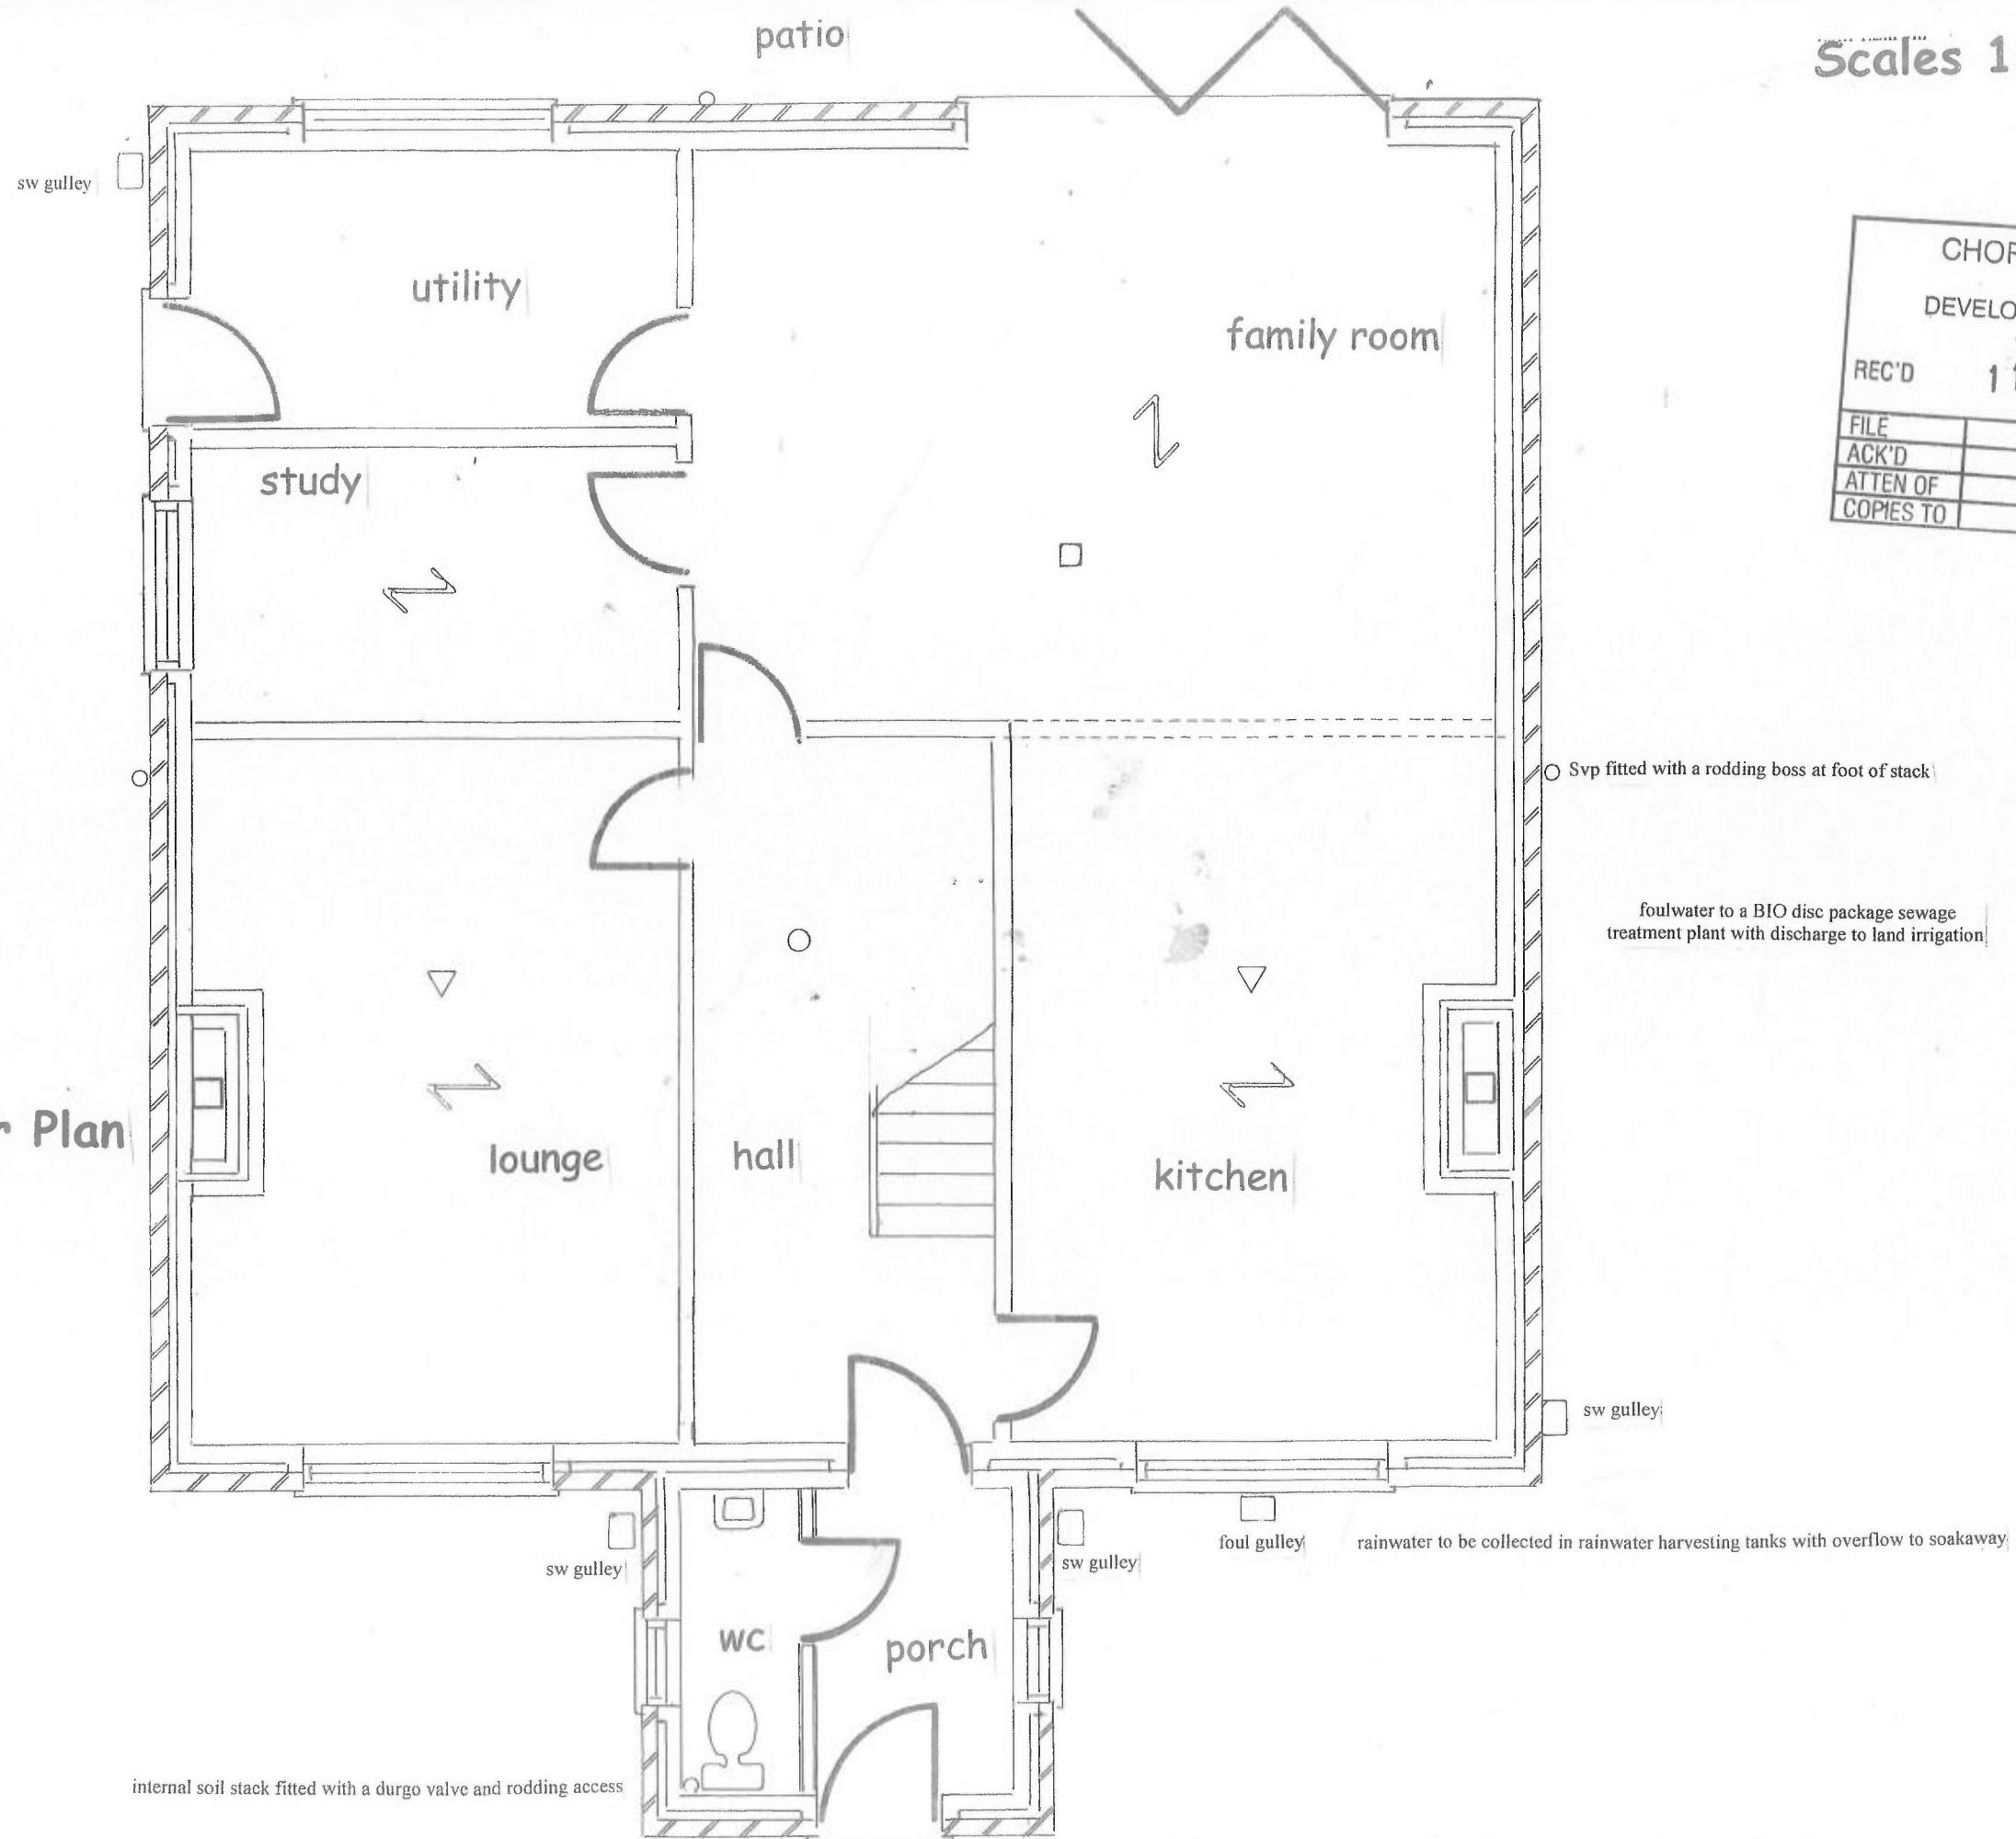

House Type 1

Proposed Detached 2 Storey House  
at Pewit Farm Moor Rd Anglezarke