

Prop Ground Floor Plan

CHORLEY COUNCIL  
DEVELOPMENT CONTROL

REC'D 11 OCT 2022


FILE

ACK'D

ATTEN OF

CORIES TO

foul water drainage to be taken to a Bio Disk package sewage treatment plant

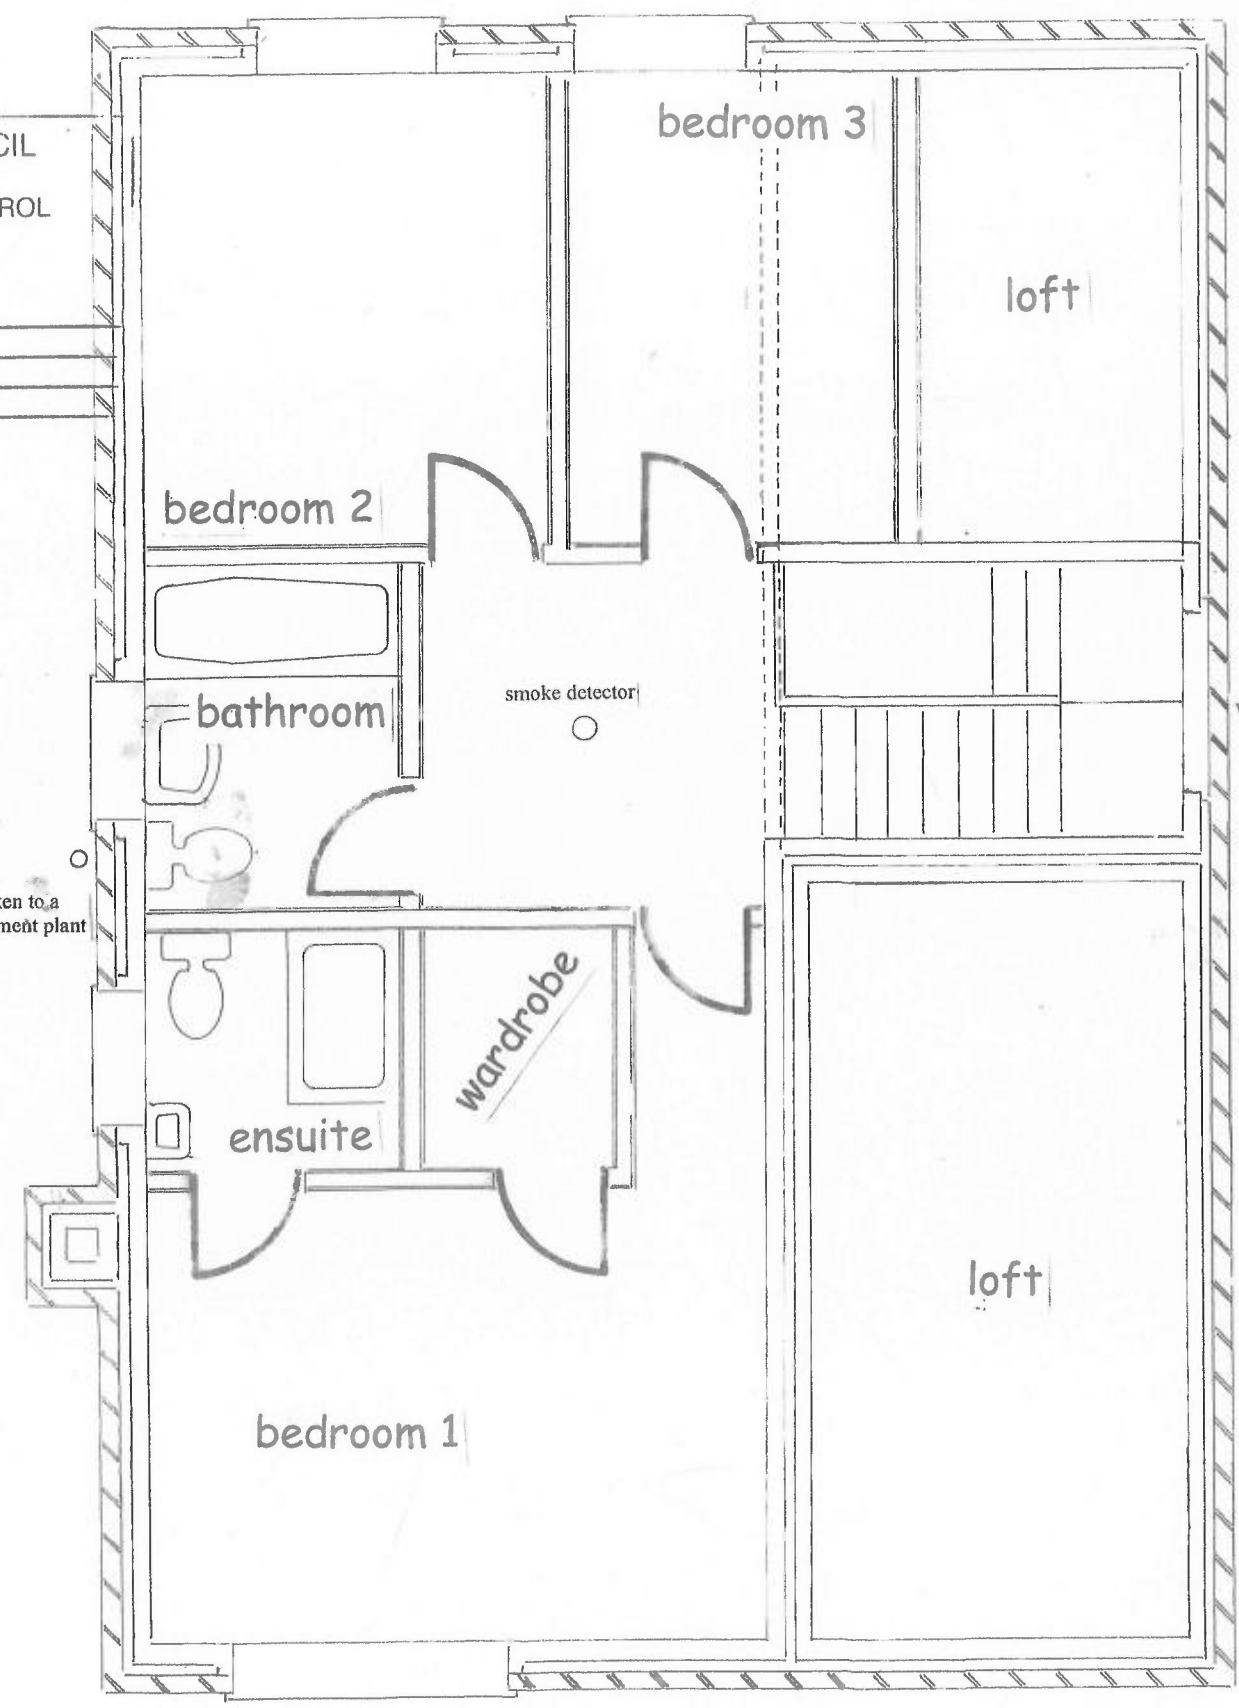

Prop First Floor Plan

House Type 2

Proposed Detached 2 Storey House  
at Pewit Farm Moor Rd Anglezarke

PKL 91DQ