


Scales 1:50 1:100

CHORLEY COUNCIL
DEVELOPMENT CONTROL

REC'D 11 OCT 2022

FILE	
ACK'D	
ATTEN OF	
COPIES TO	

Prop Ground Floor Plan

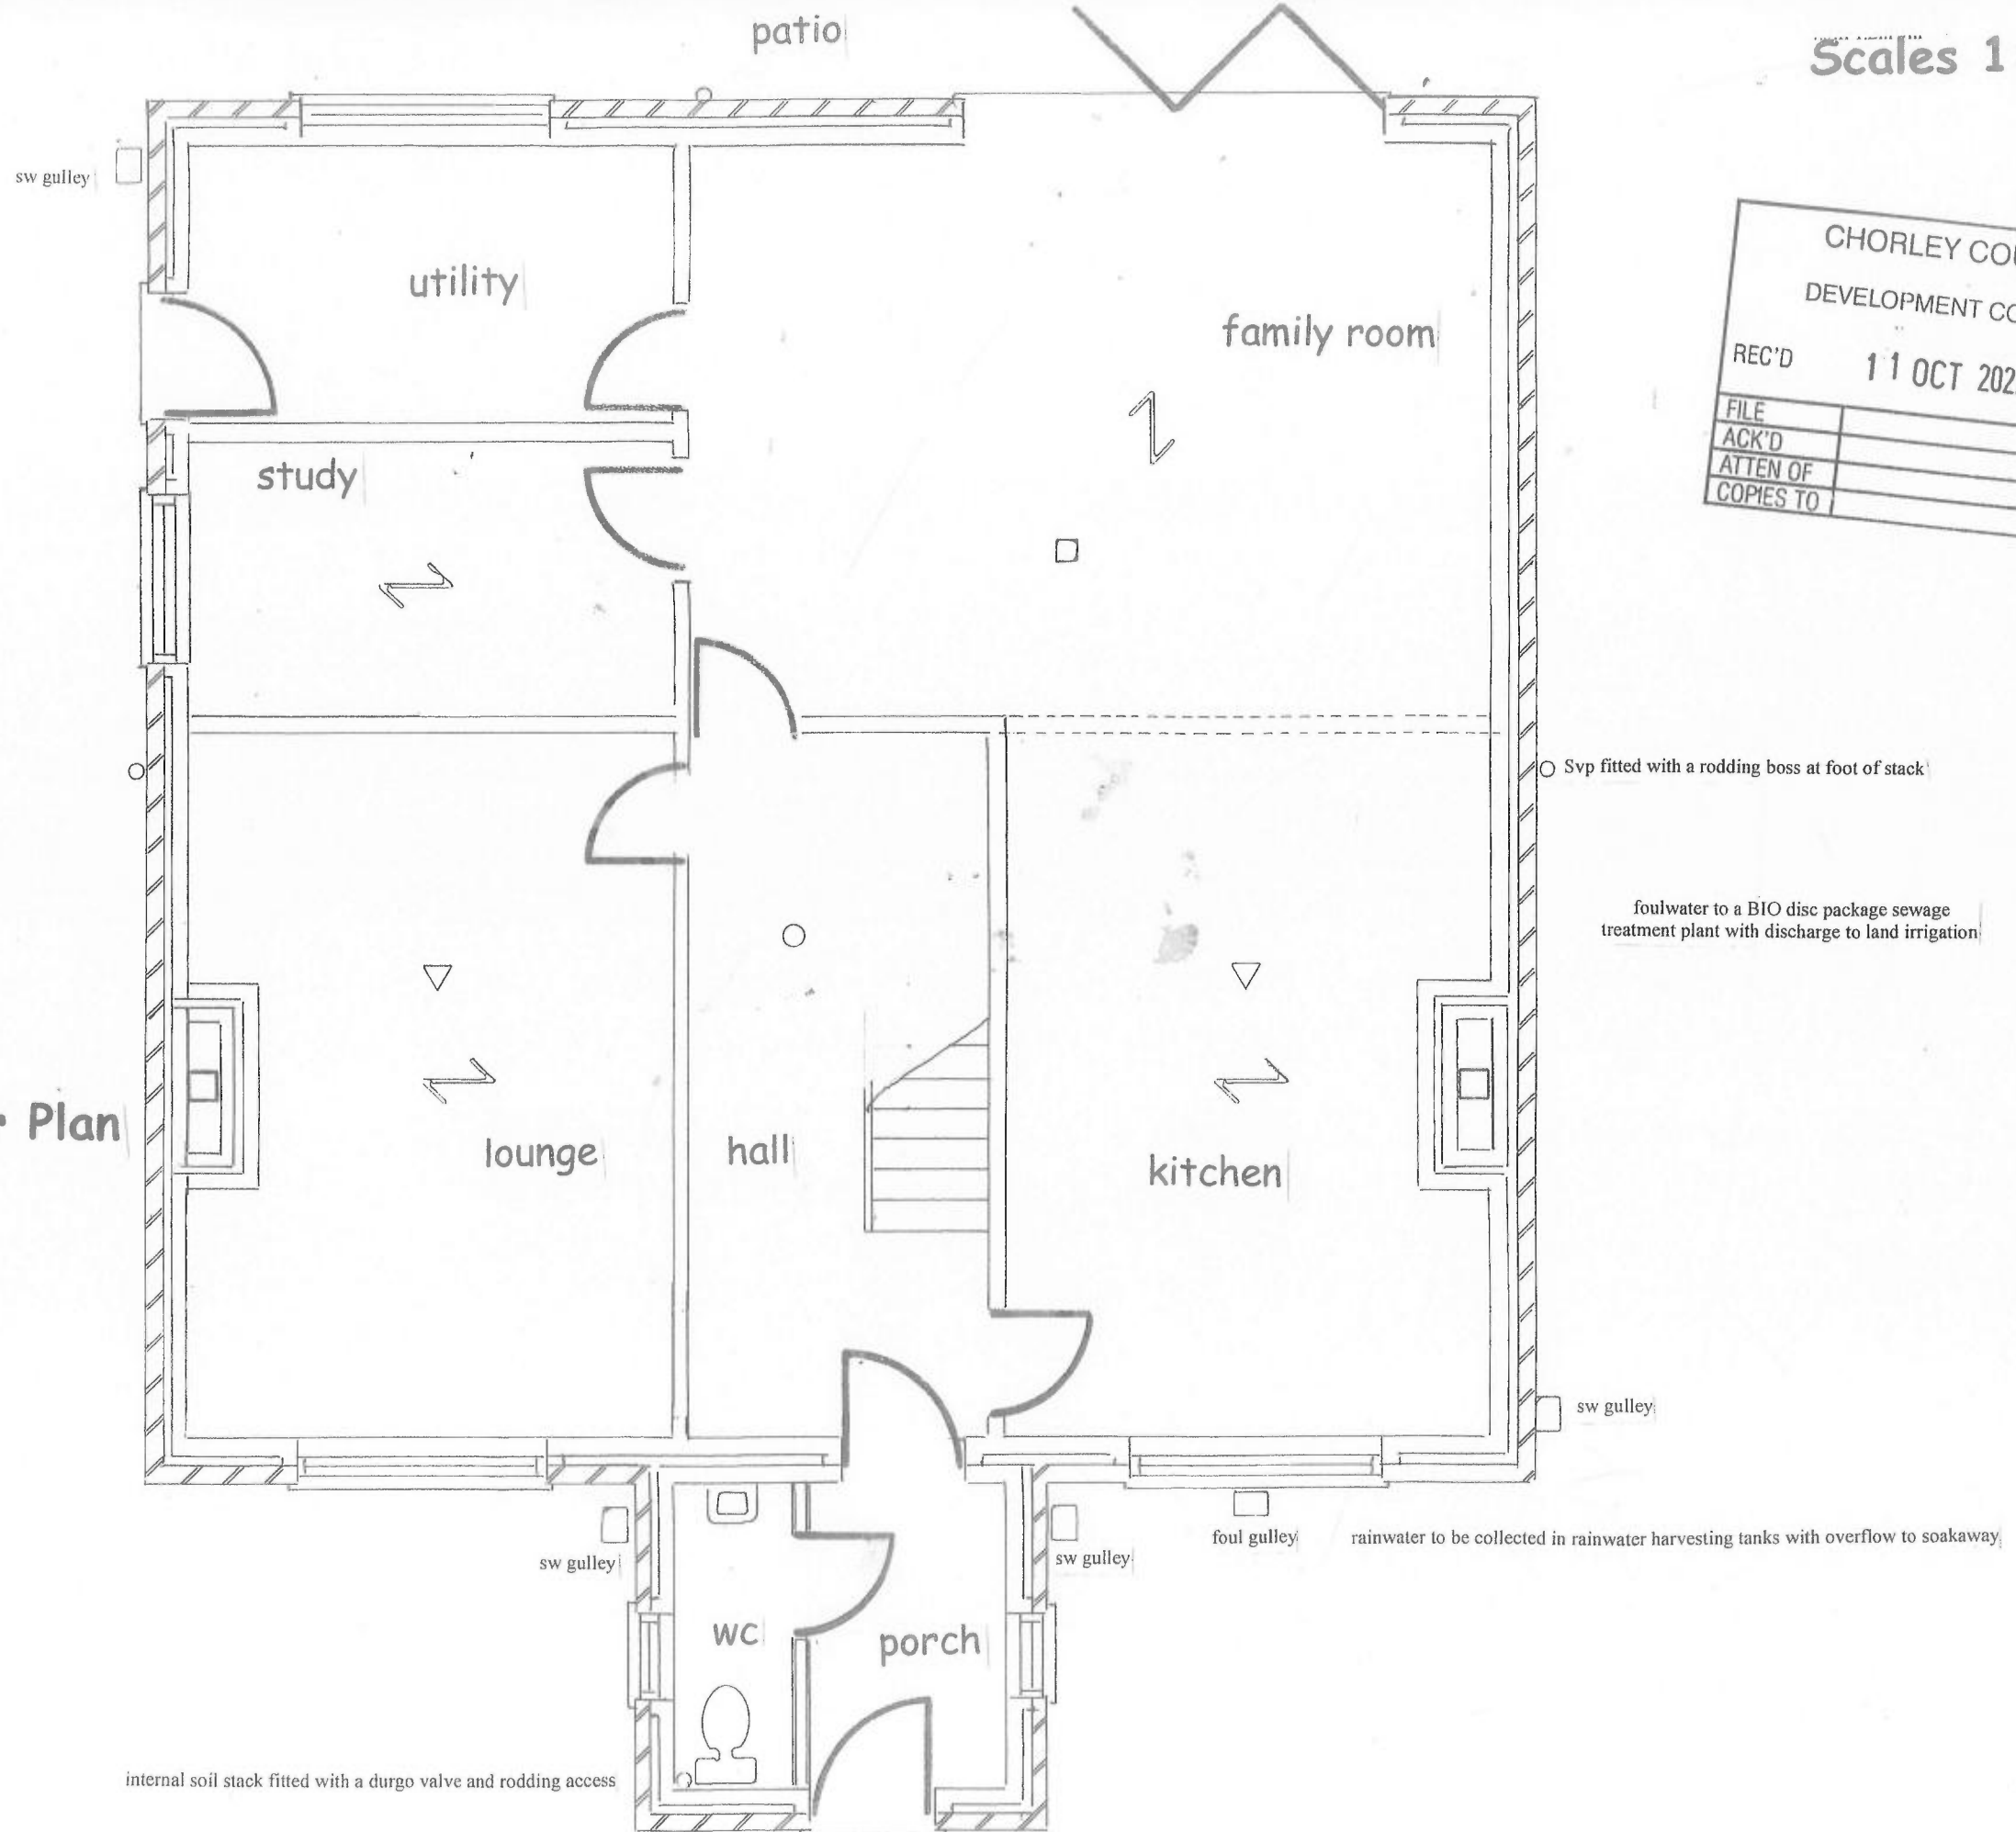

House Type 1

Proposed Detached 2 Storey House
at Pewit Farm Moor Rd Anglezarke