
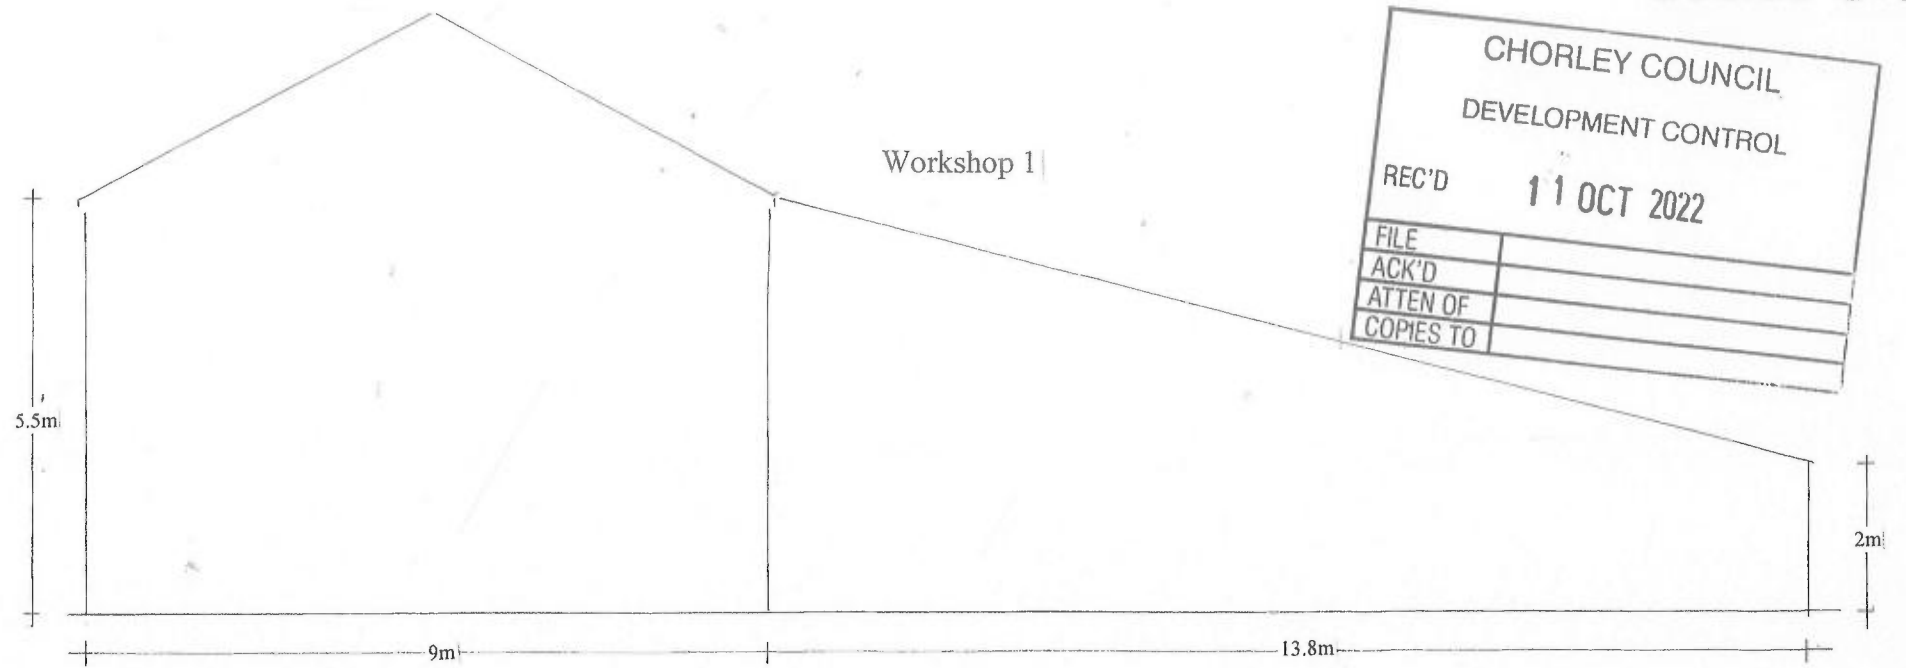


Scales 1:100

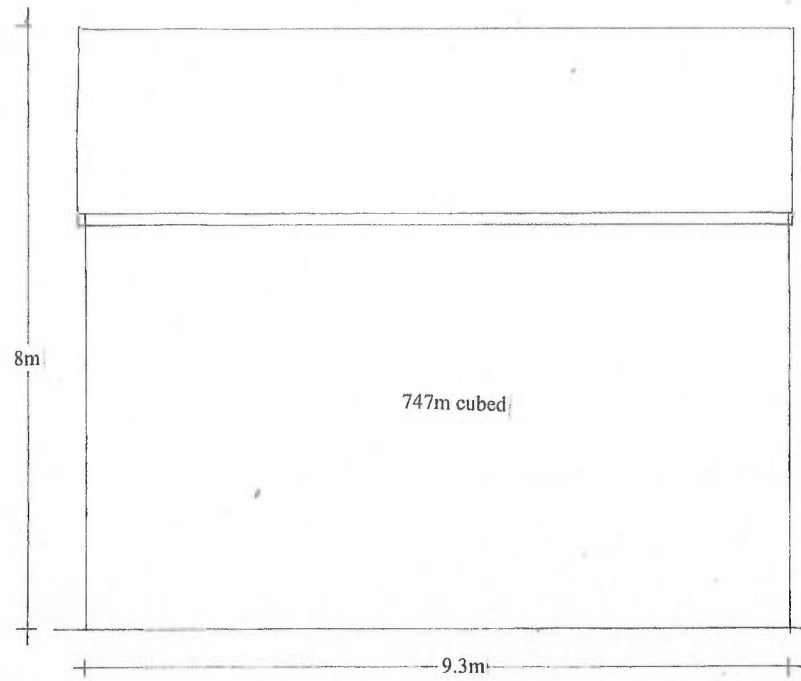


CHORLEY COUNCIL
DEVELOPMENT CONTROL


REC'D 11 OCT 2022

FILE	
ACK'D	
ATTEN OF	
COPIES TO	

Store 1

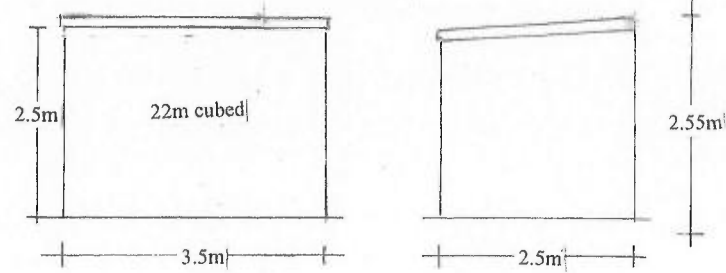


Store 2

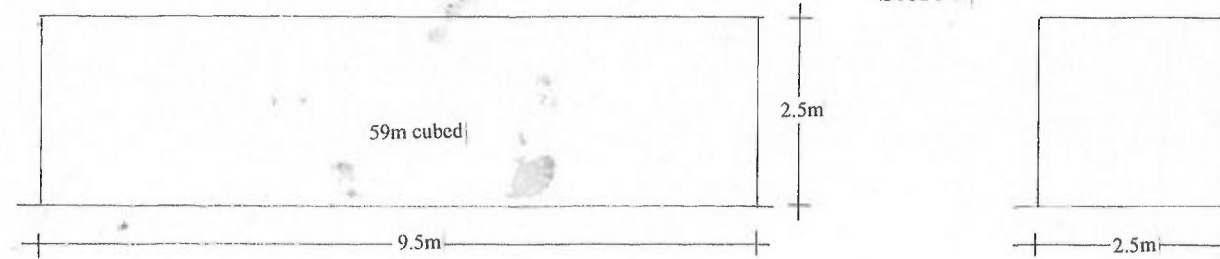


Note all these buildings are proposed to be demolished to facilitate building of the new dwellings at Pewit Farm Moor Road Anglezarke


Store 3

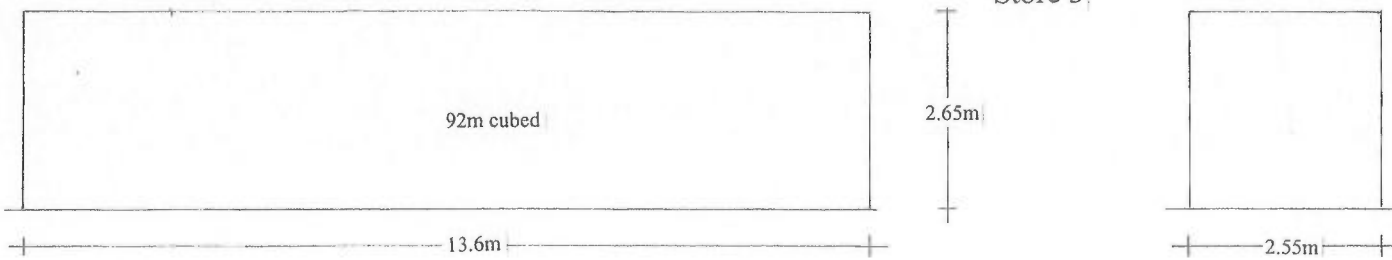

Stores 4&5

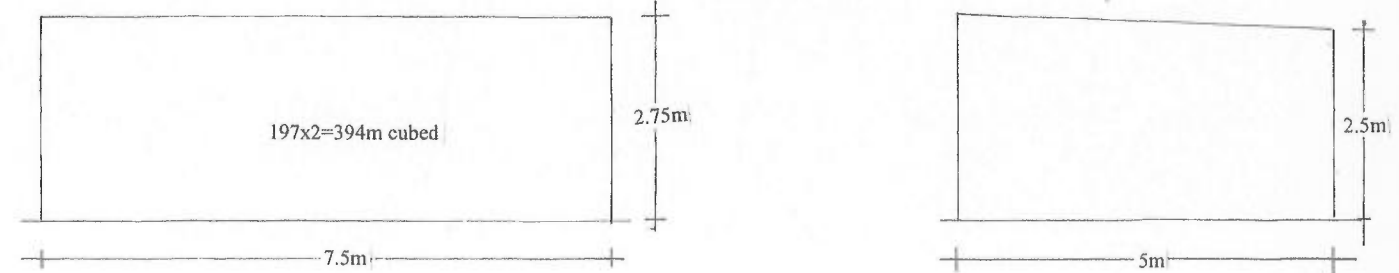

Workshop 2

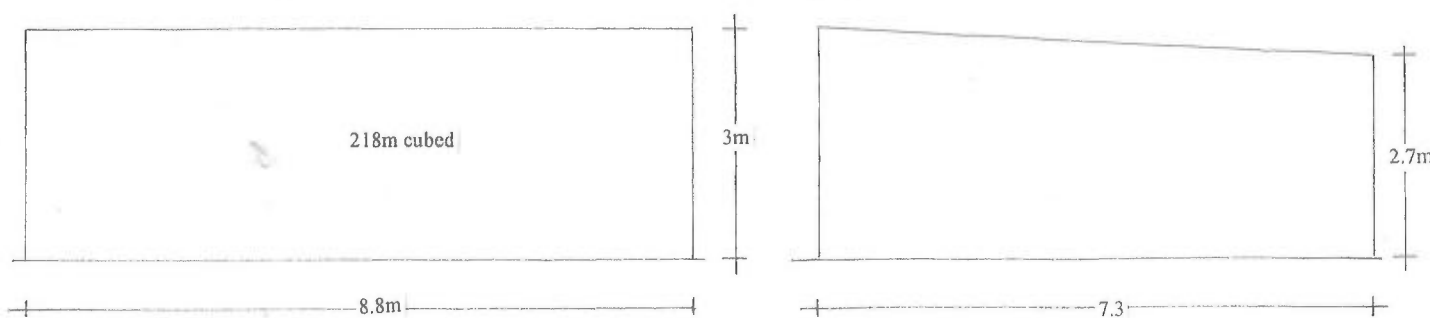

Garages

