



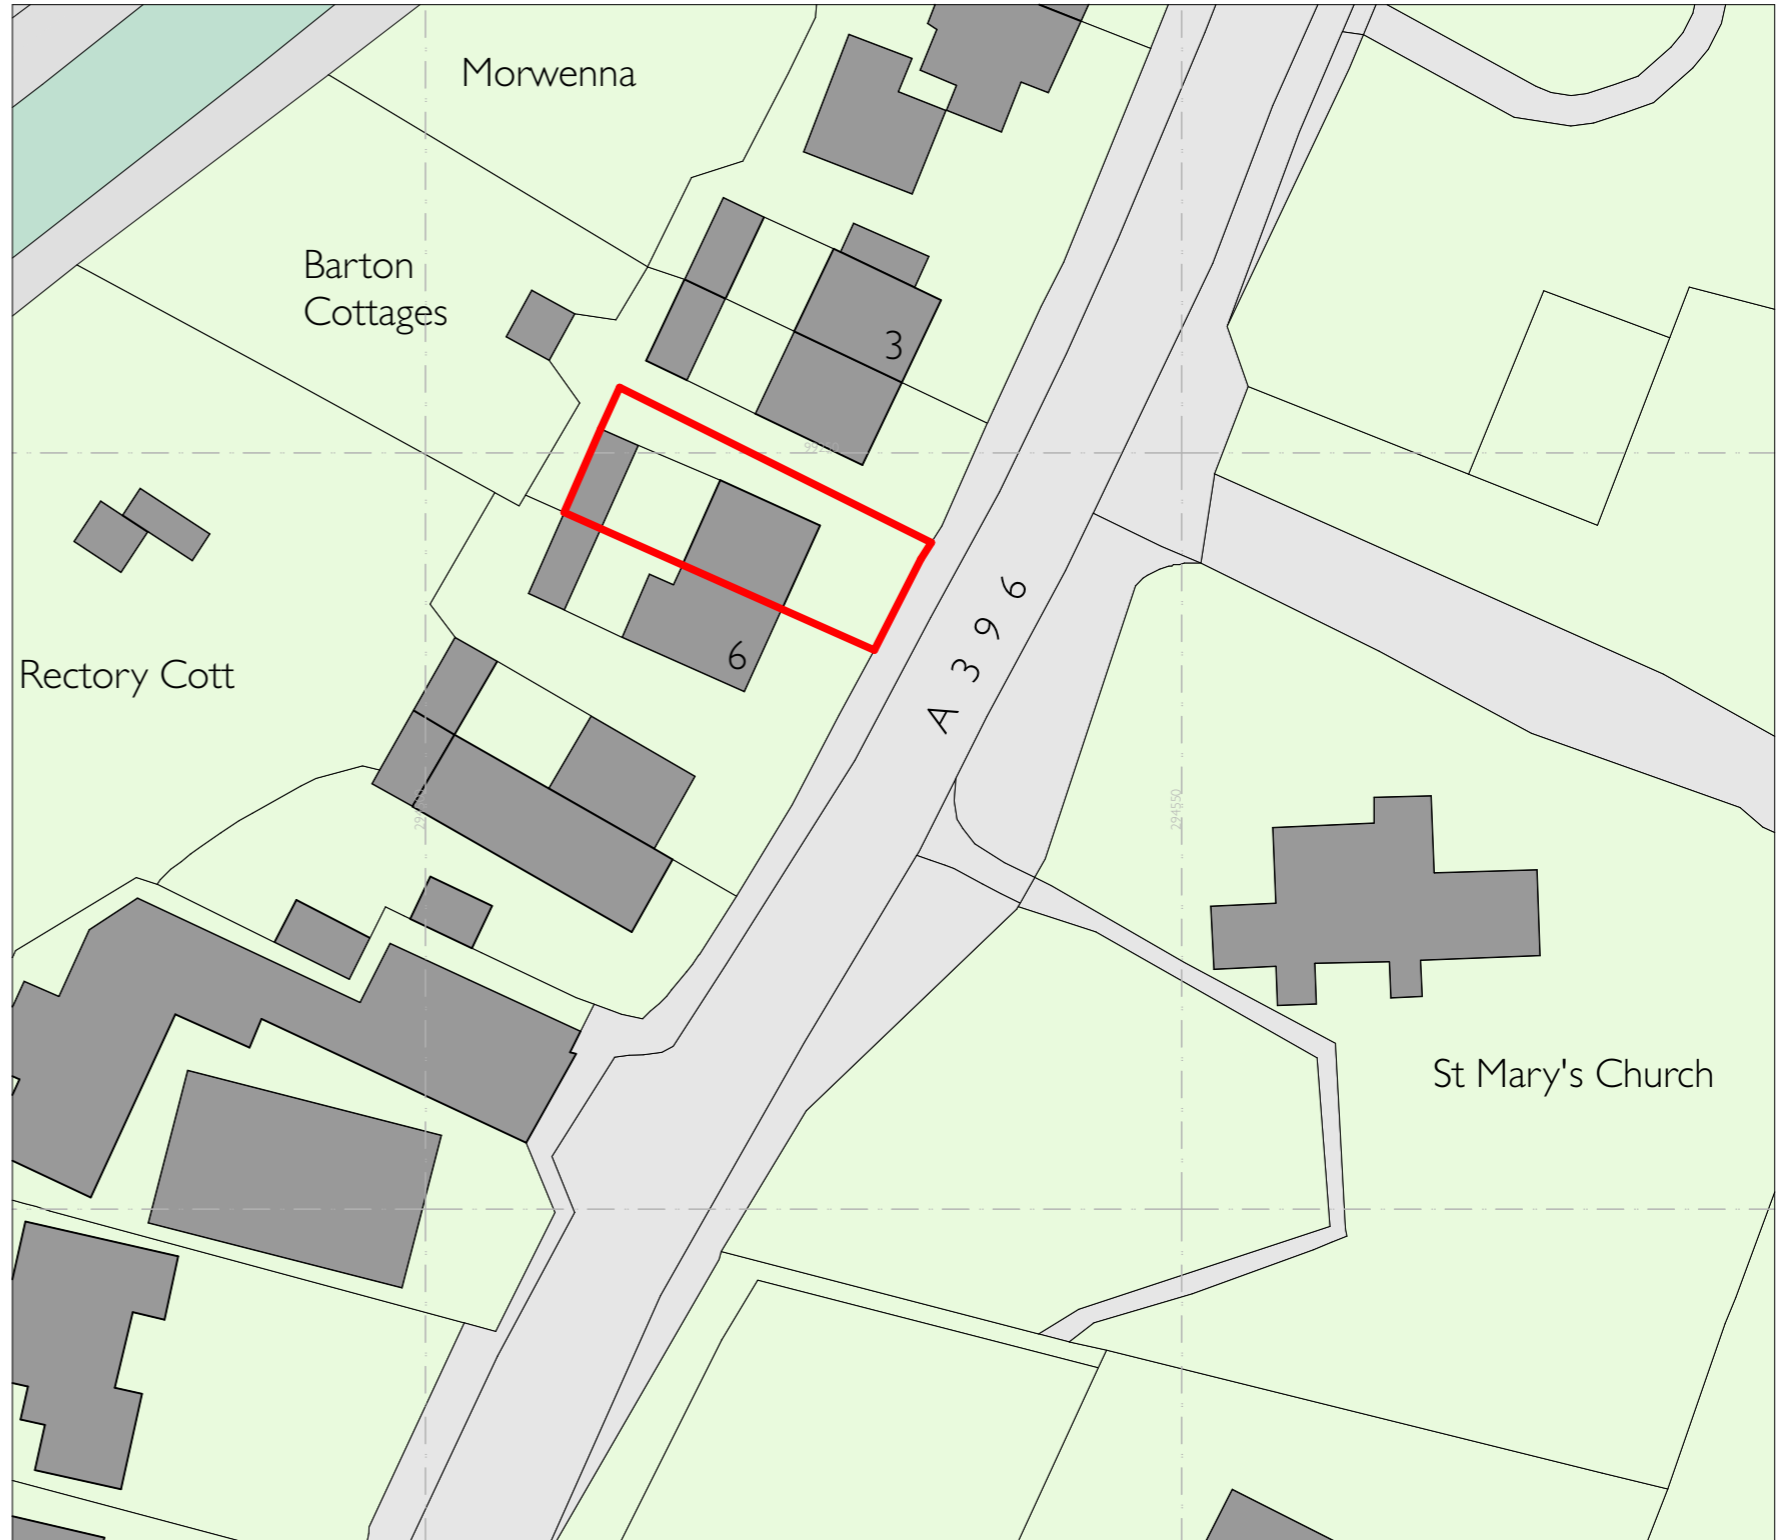

Ordnance Survey, (c) Crown Copyright 2022. All rights reserved. Licence number 100022432


Site Location Plan

Scale 1:1,250 @ A3

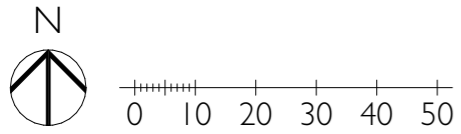

Block Plan

Scale 1:500 @ A3

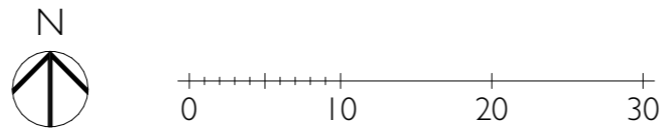

Minerva House
Highweek Street
Newton Abbot
TQ12 1TQ

01626 572250
info@pmr-architecture.co.uk
www.pmr-architecture.co.uk

Client: Mr Roberts
Project: 5 Rewe Barton Cottage, Rewe, EX5 4EU
Drawing Title: Site Location and Block Plan
Drawing No: 22.08_PL_001
Revision: -
Date: September 2022
Status: PLANNING
Scale: 1:1250, 1:500 @ A3