


Proposed Rear Courtyard (West) Elevation Scale 1:00 @ A3

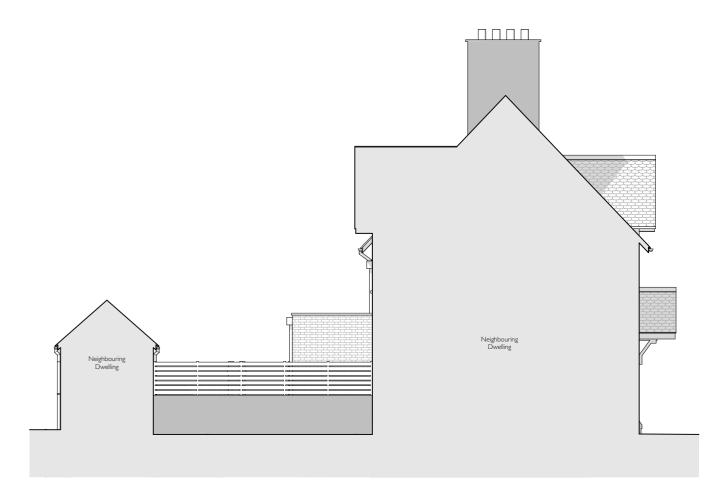

Proposed Side (South) Elevation Scale 1:00 @ A3



Minerva House Highweek Street Newton Abbot TQ12 ITQ

01626 572250 info@pmr-architecture.co.uk www.pmr-architecture.co.uk

Project: 5 Rewe Barton Cottage, Rewe, EX5 4EU

Drawing Title: Proposed Elevations (2_2) (Ground Floor Extension)

Drawing No: 22.08_PL_203

Revision: -

September 2022 PLANNING 1:100 @ A3 Date: Status: Scale: