


Location Plan of HG3 1DW

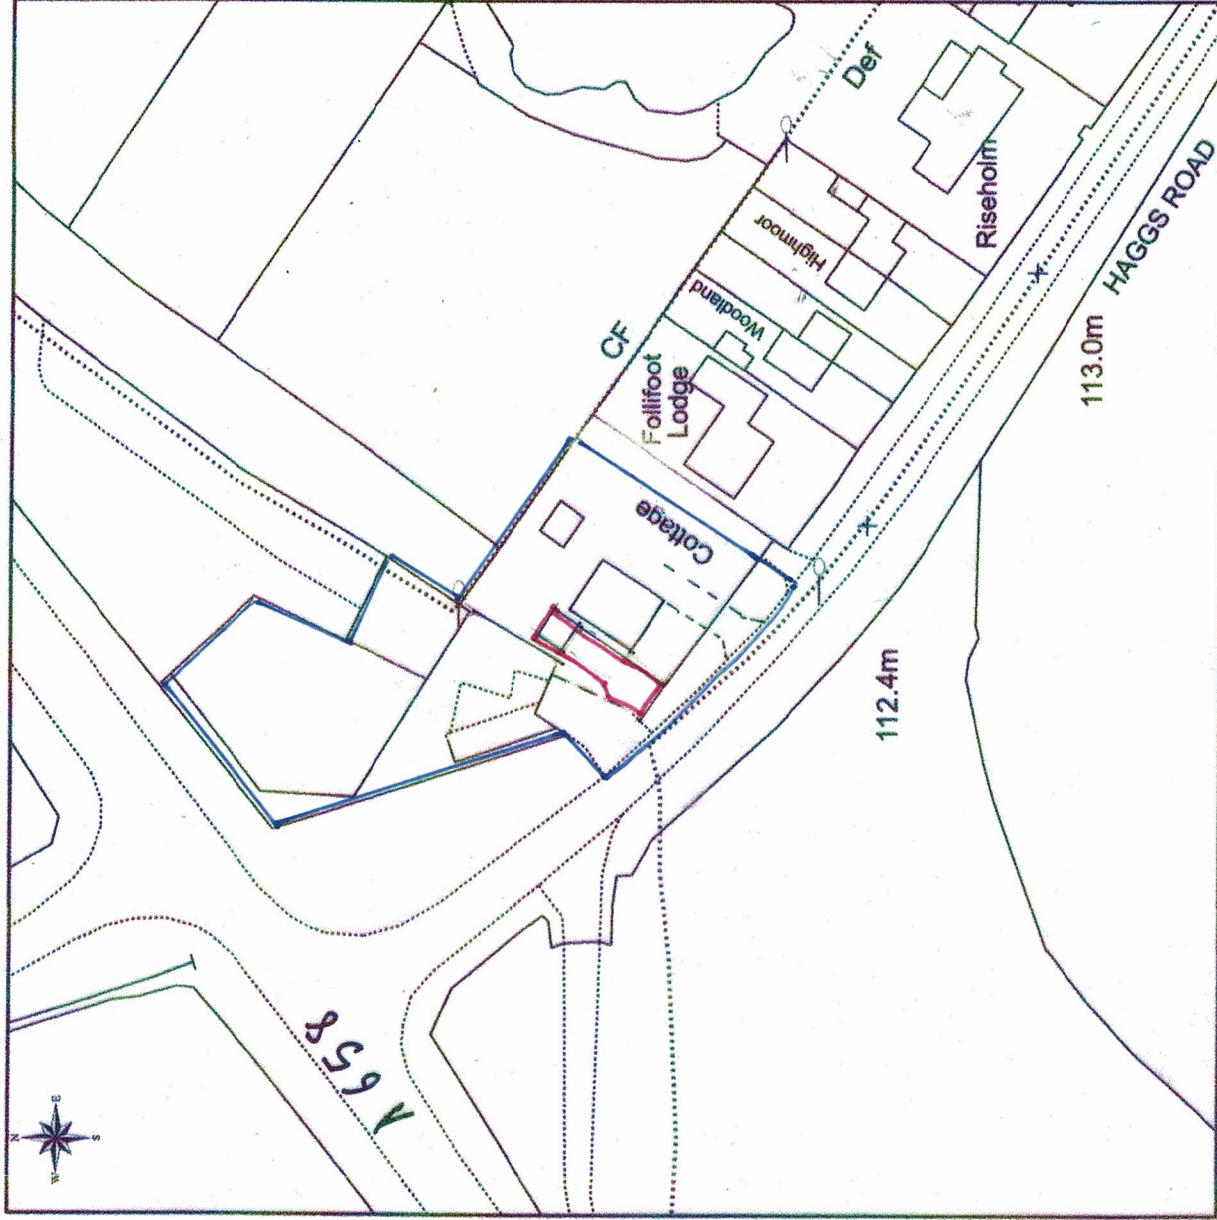

This Plan includes the following Licensed Data: OS MasterMap Black and White PDF Location Plan by the Ordnance Survey National Geographic Database and incorporating surveyed revision available at the date of production. Reproduction in whole or in part is prohibited without the prior permission of Ordnance Survey. The representation of a road, track or path is no evidence of a right of way. The representation of features, as lines is no evidence of a property boundary. © Crown copyright and database rights, 2022. Ordnance Survey 0100031873

Scale: 1:1250, paper size: A4

<p>PARKER BEEVERS Chartered Architects and Building Surveyors Brock House, Spofforth, Harrogate, HG3 1AT. Tel 01937 590285, Mbl 07970 108005 e-mail: tim@parkerbeavers.co.uk www.parkerbeavers.co.uk</p>	<p>Client : Joanne Johnson Project : Tree Cottage, Hags Rd, Follifoot. Garage demolition & rebuild. Title : Location Plan.</p>	<p>Dwg. No.: 1682 / 22 / 01 Scale : 1: 1250 @A4 Date : July 2022</p>
---	--	--

