





Existing Block Plan
Scale 1:500



Existing Location Plan
Scale 1:1250

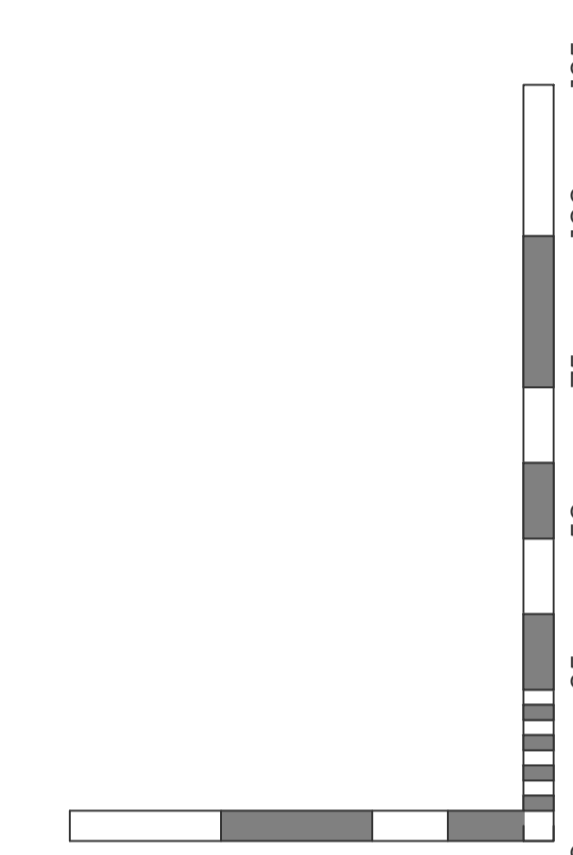

Visual Scale 1:1250

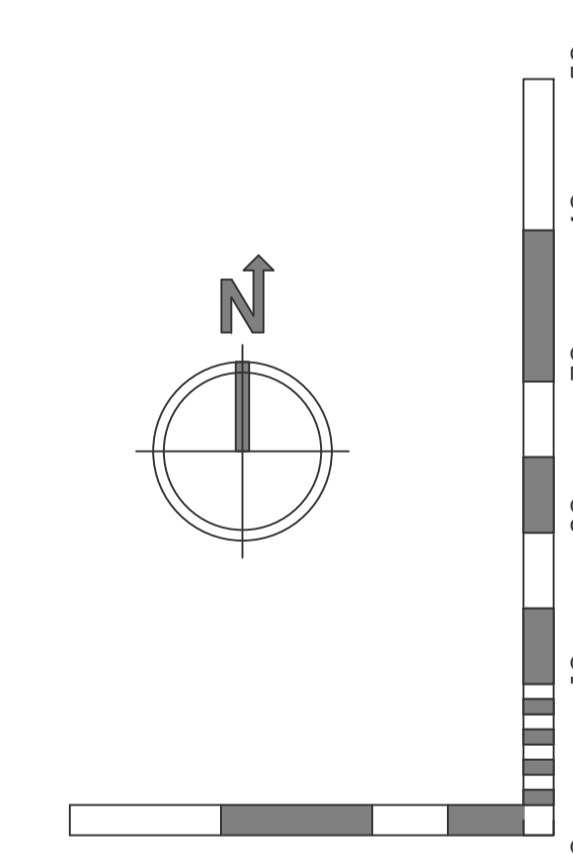

Visual Scale 1:500

Project Name:
The Parsonage House

Project Address:
**Burnham Thorpe
PE31 8HW
Norfolk**

Client:
**Tim Mitchell
Tara Falk**

Project:	Drg No:	Revision:
1509	404	0

Drawing Title:
Existing Block & Location Plans

Scale: 1:as shown Paper size: @A1

Issue:
PLANNING