




Proposed Block Plan  
Scale 1:500




Proposed Location Plan  
Scale 1:1250

**Revision/Issue Notes:**

Rev: Notes: Issue Date: By:  
26.09.22 MK

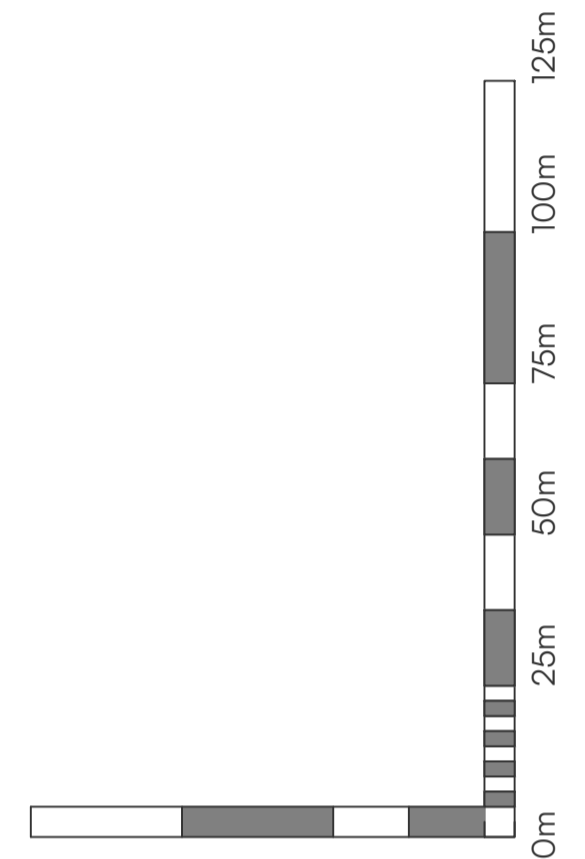

Visual Scale 1:1250

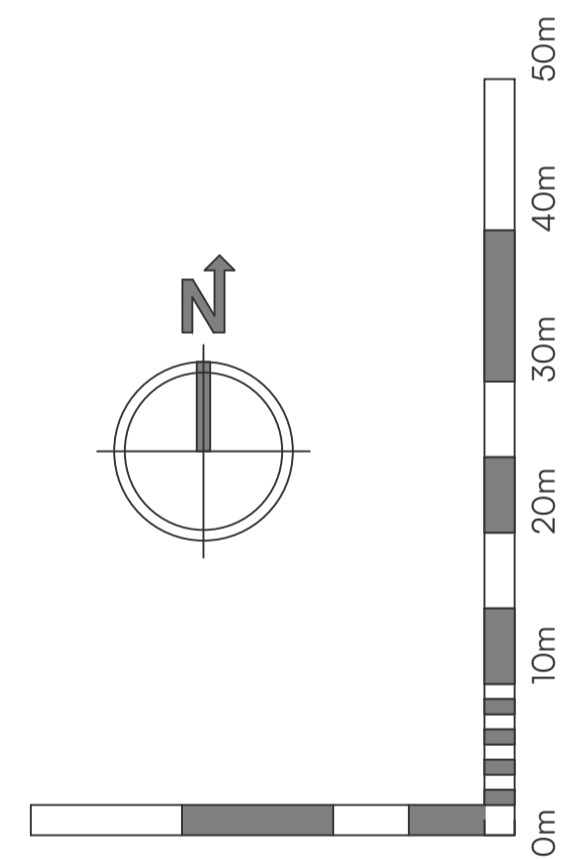

Visual Scale 1:500

**Project Name:**

**The Parsonage House**

**Project Address:**

**Burnham Thorpe  
PE31 8HW  
Norfolk**

**Client:**

**Tim Mitchell  
Tara Falk**

Project:	Drg No:	Revision:
1509	405	0

**Drawing Title:**

**Proposed Block & Location Plans**

Scale: 1:as shown Paper size: @A1

**Issue:**

**PLANNING**