


©Crown Copyright and database rights 2022 OS Licence no. 100019980

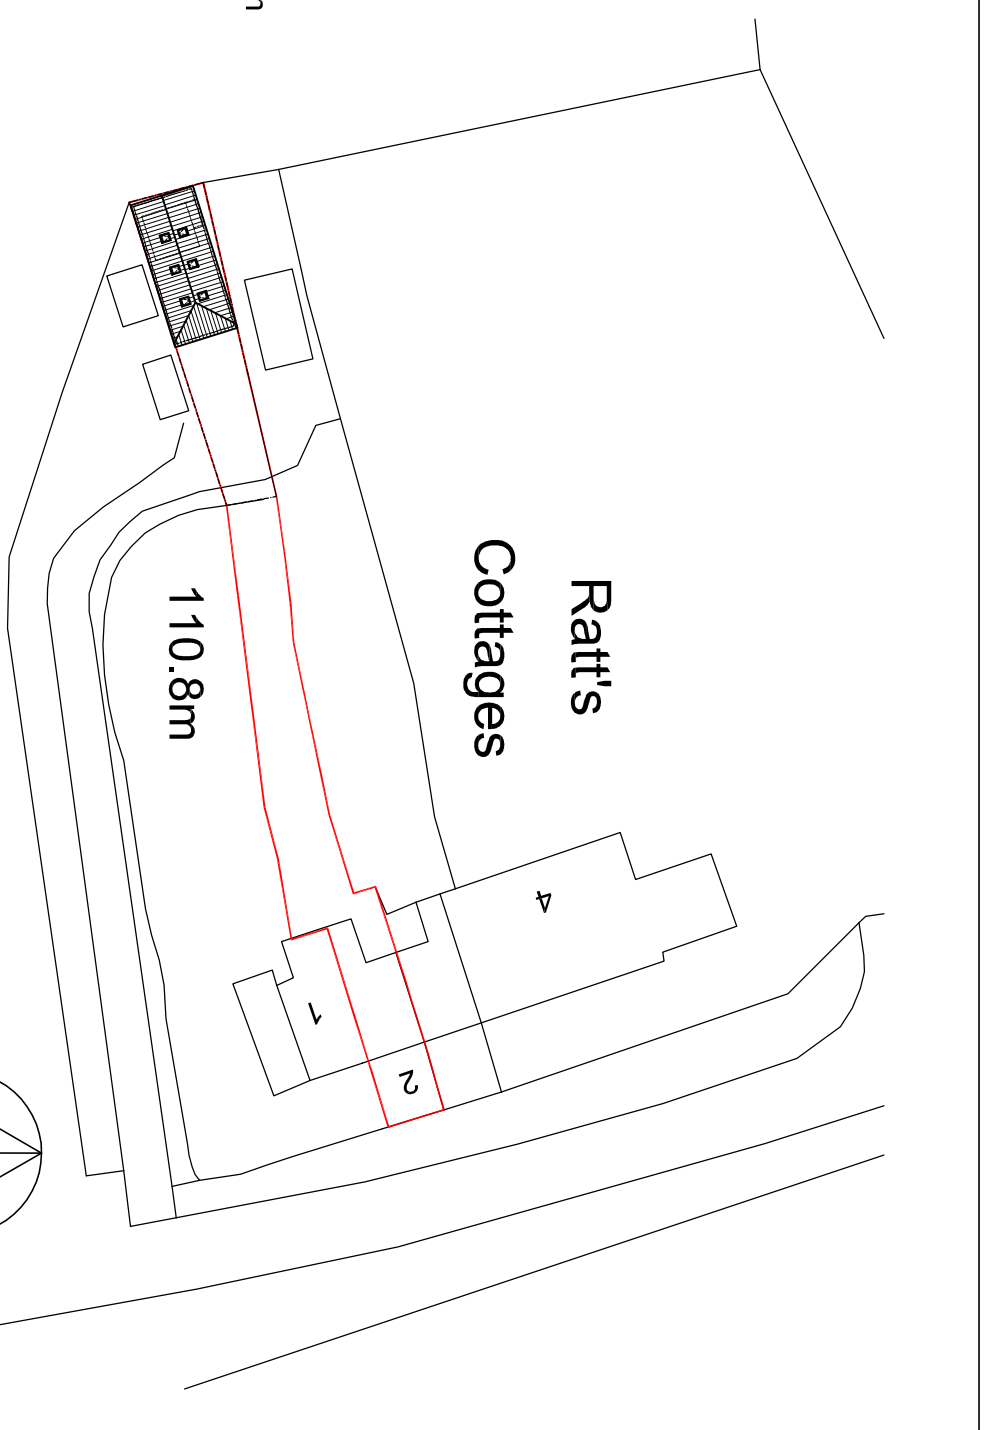

©Crown Copyright and database rights 2022 OS Licence no. 100019980

KARL HUGHES BSc(Hons) Architectural - Planning - Building Consultant Simpsons, Stinkser Road, Little London, Hampshire, RG26 5EP Telephone: 01189 701033	
client:	Mr & Mrs Boyliss
project:	No 2 RATT'S COTTAGES, ECCHINSWELL, RG20 4TX
title:	Outbuilding Plans
date:	October 2022
drawn:	DC / KSH
scale:	as stated @A3
drawing no:	02