
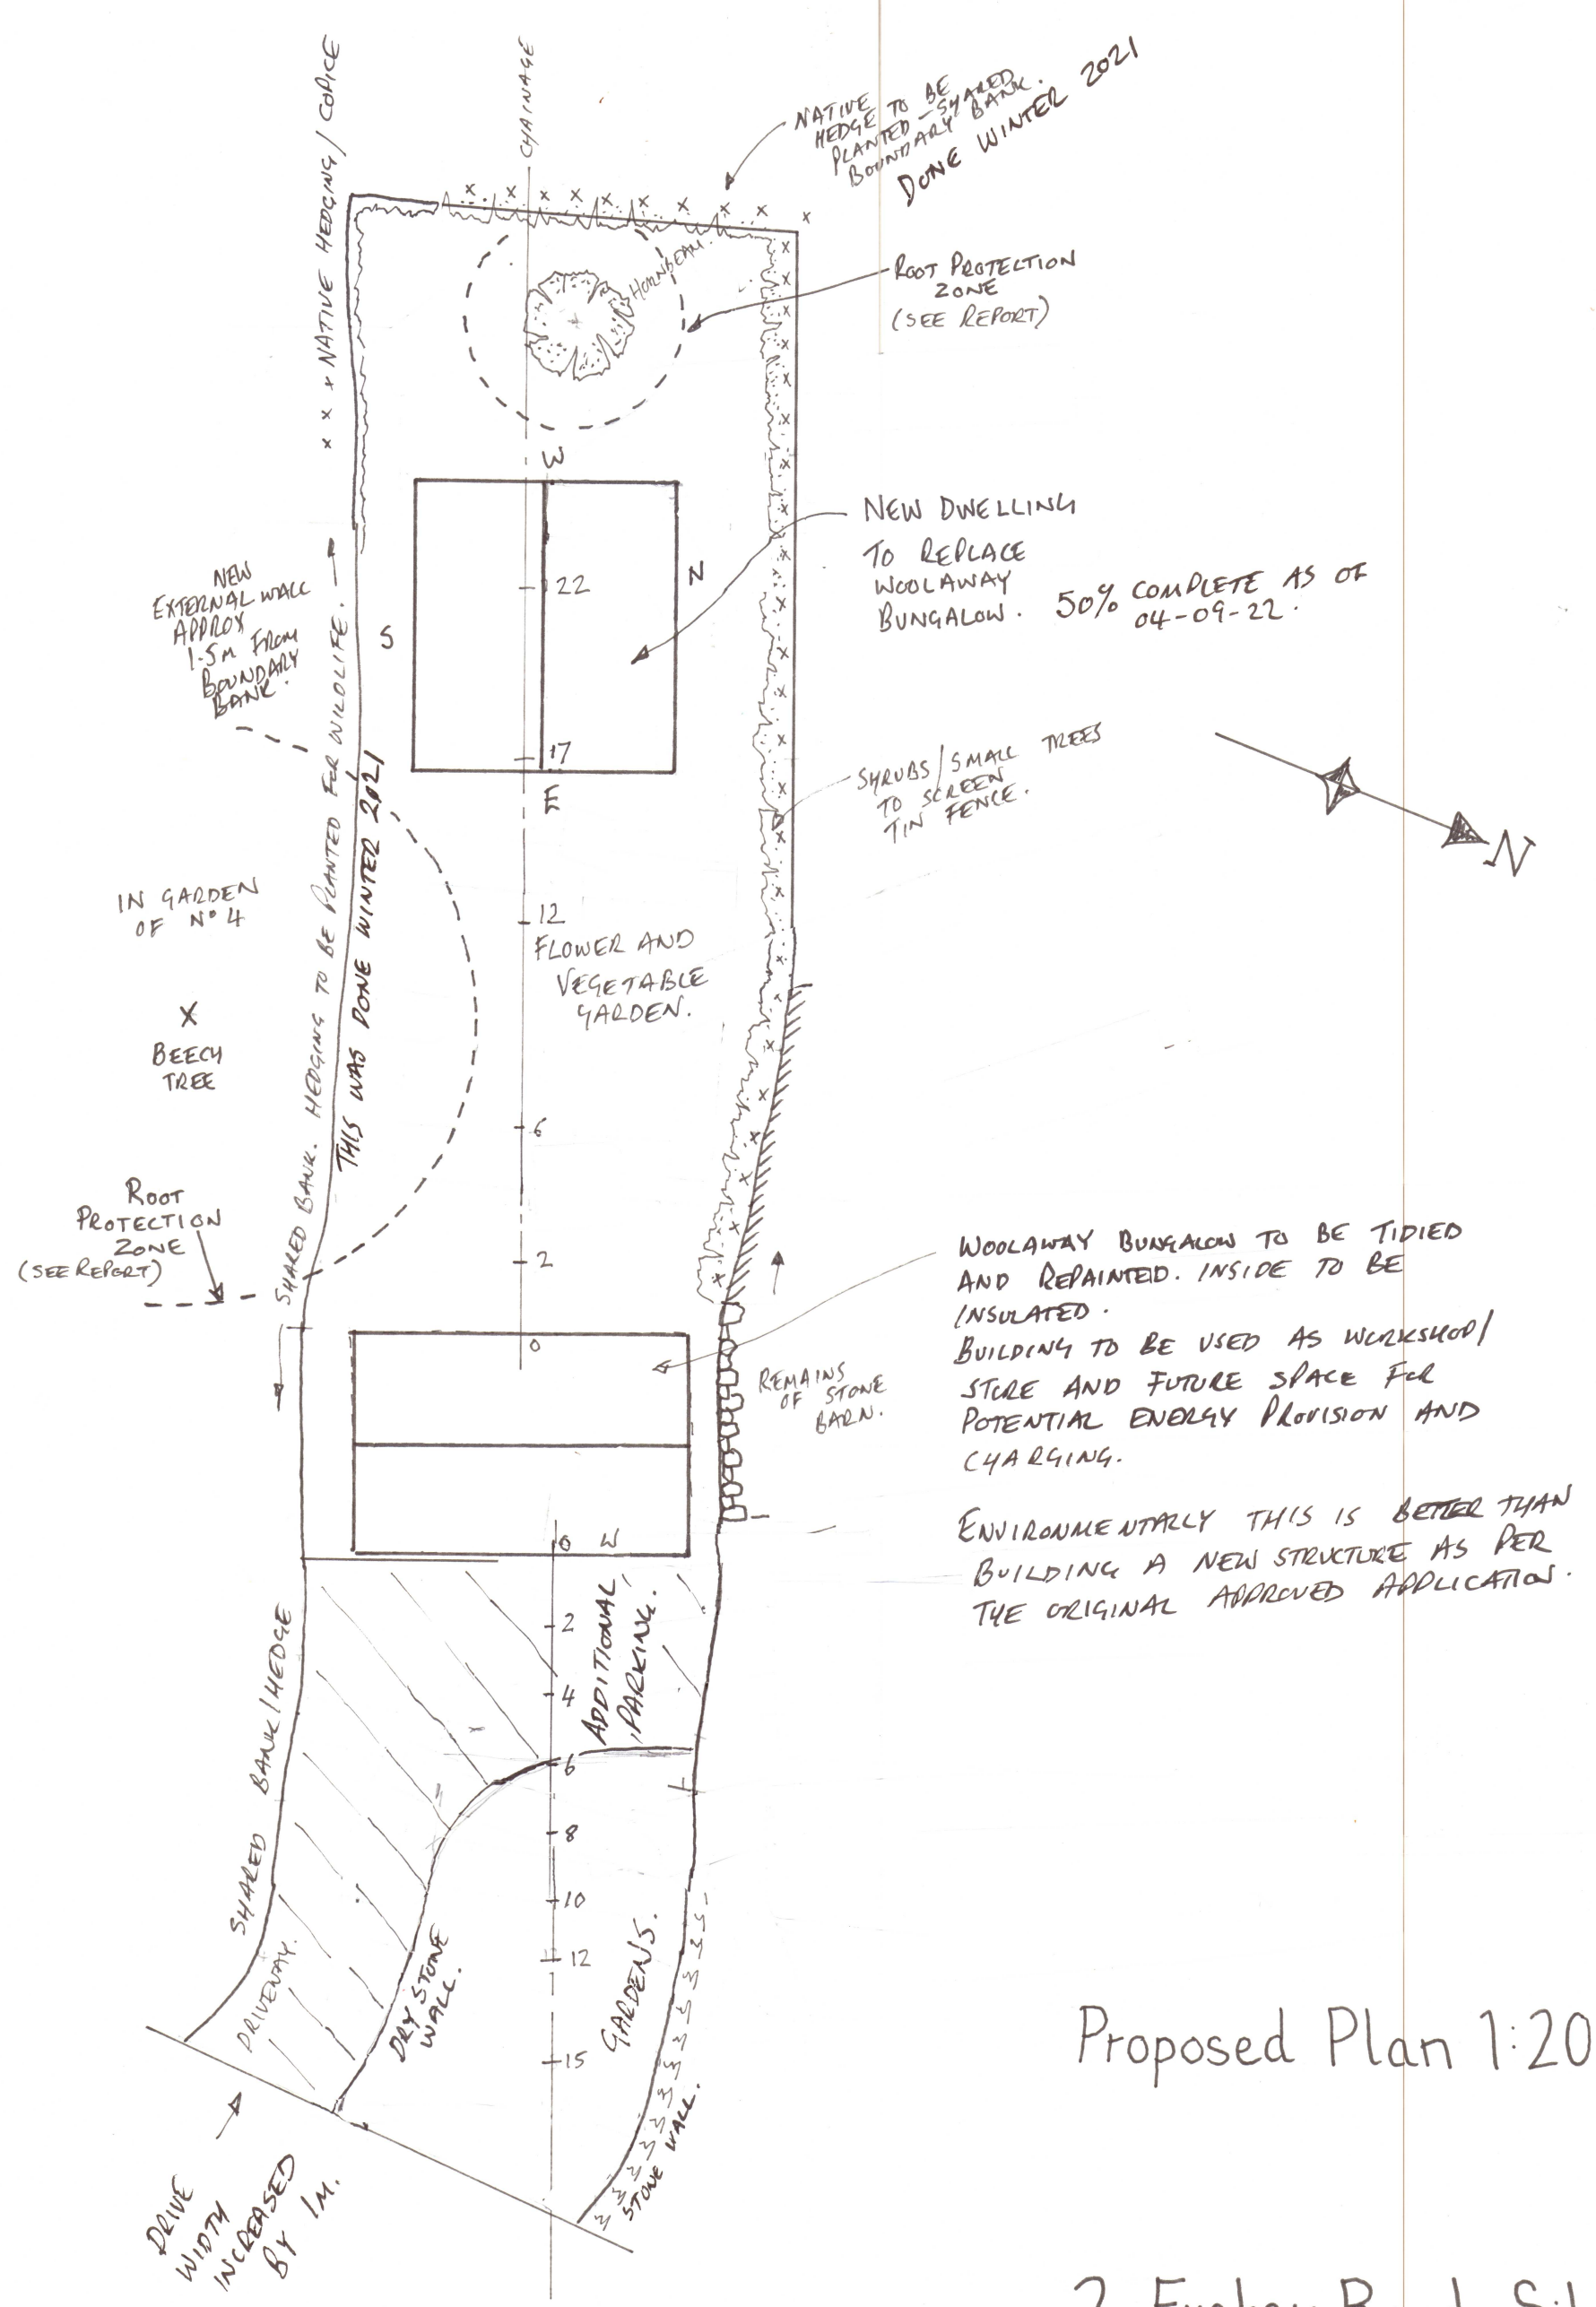
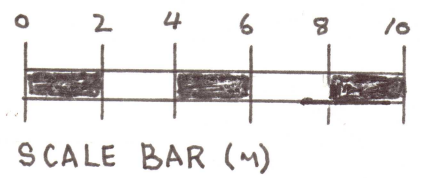


Chain Survey 1:200
3rd May 2021

T.MARTIN DRIVE
3.2m / 3.4m
VARIES.

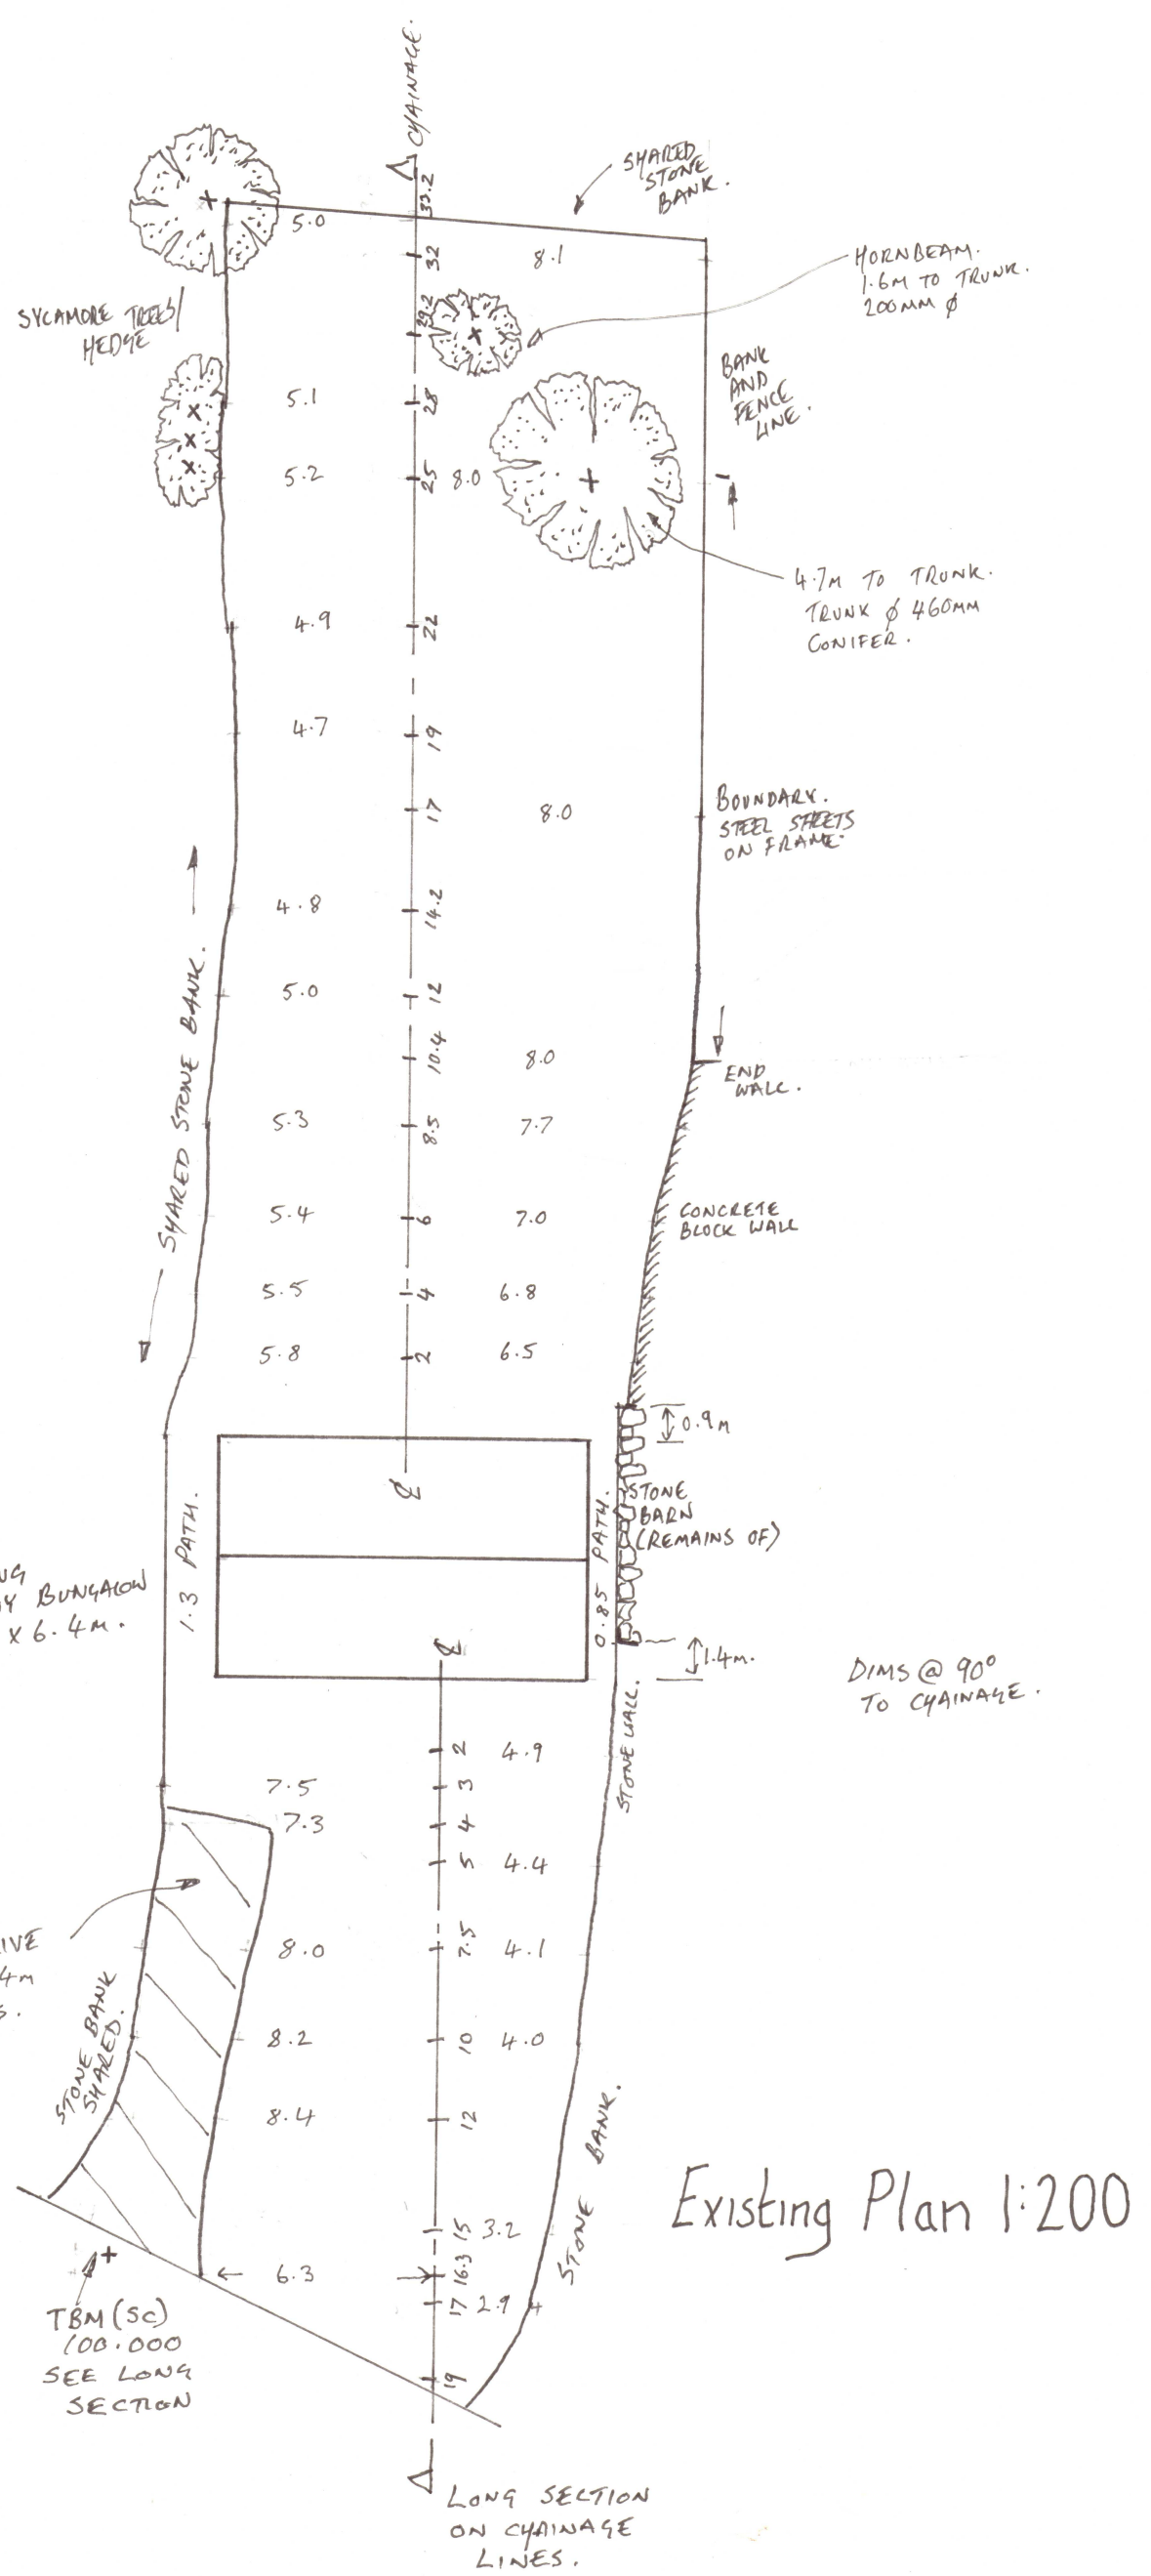

2 Exeter Road, Silvertown
Replacement of Woolaway
Pre-fab with New Dwelling

DRAWN: TARL MARTIN IENG FIHE
DATE: 15TH MAY 2021
DWG N°: ER1 REV A.
REV B. 04-09-22