






Proposed West Facing Front Elevation

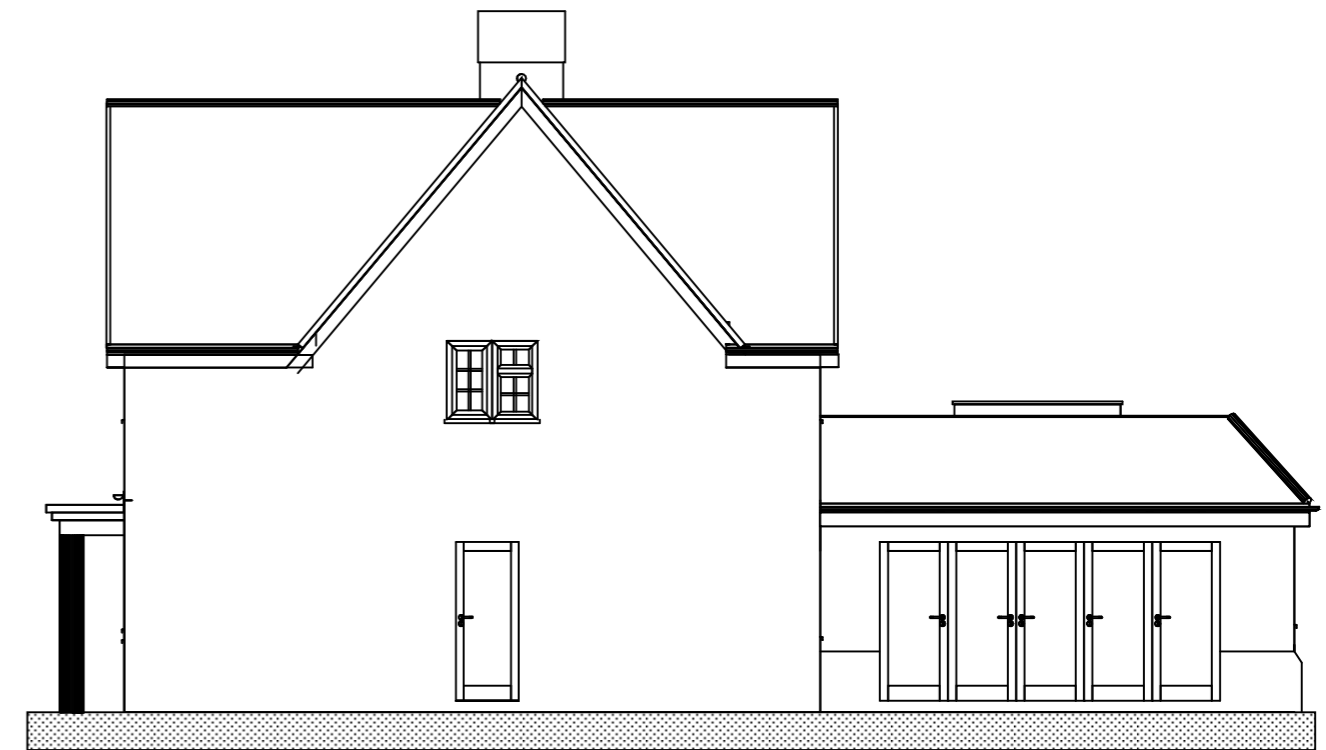

Proposed South Facing Side Elevation

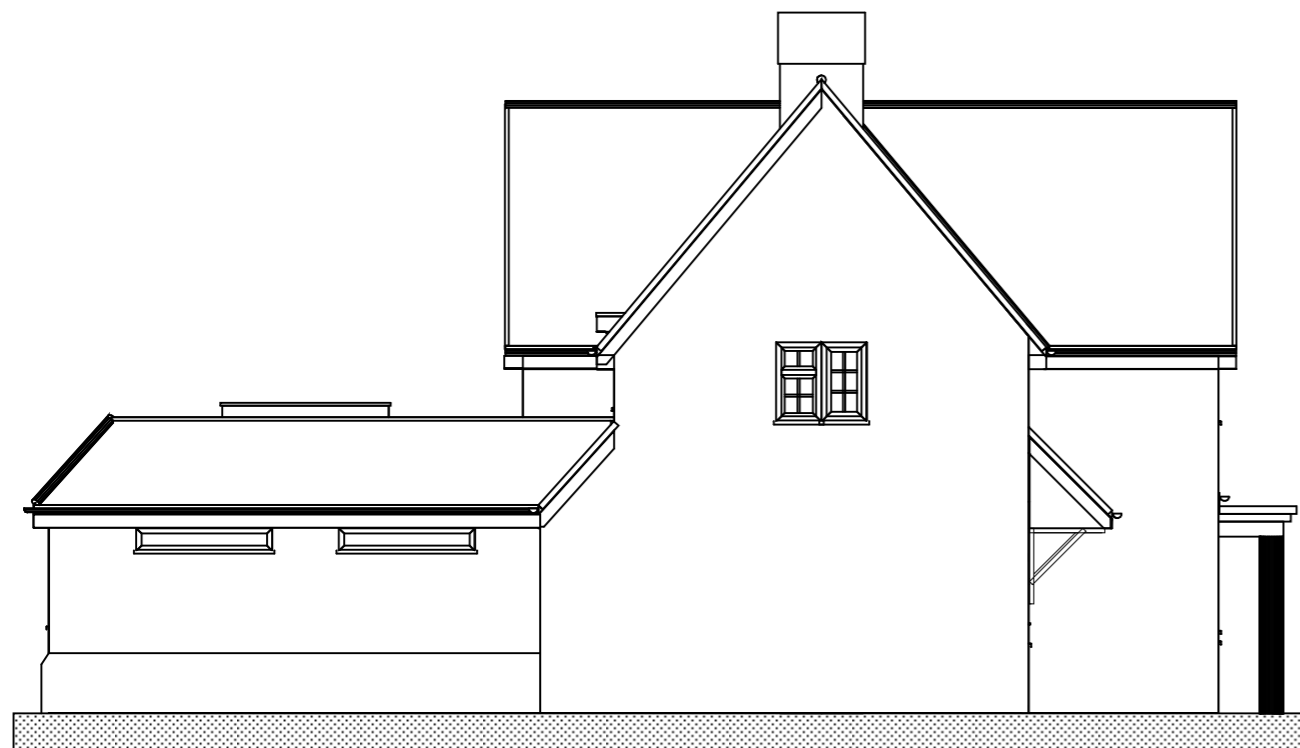

Scale Proposed North Facing Side Elevation
0 1 2m

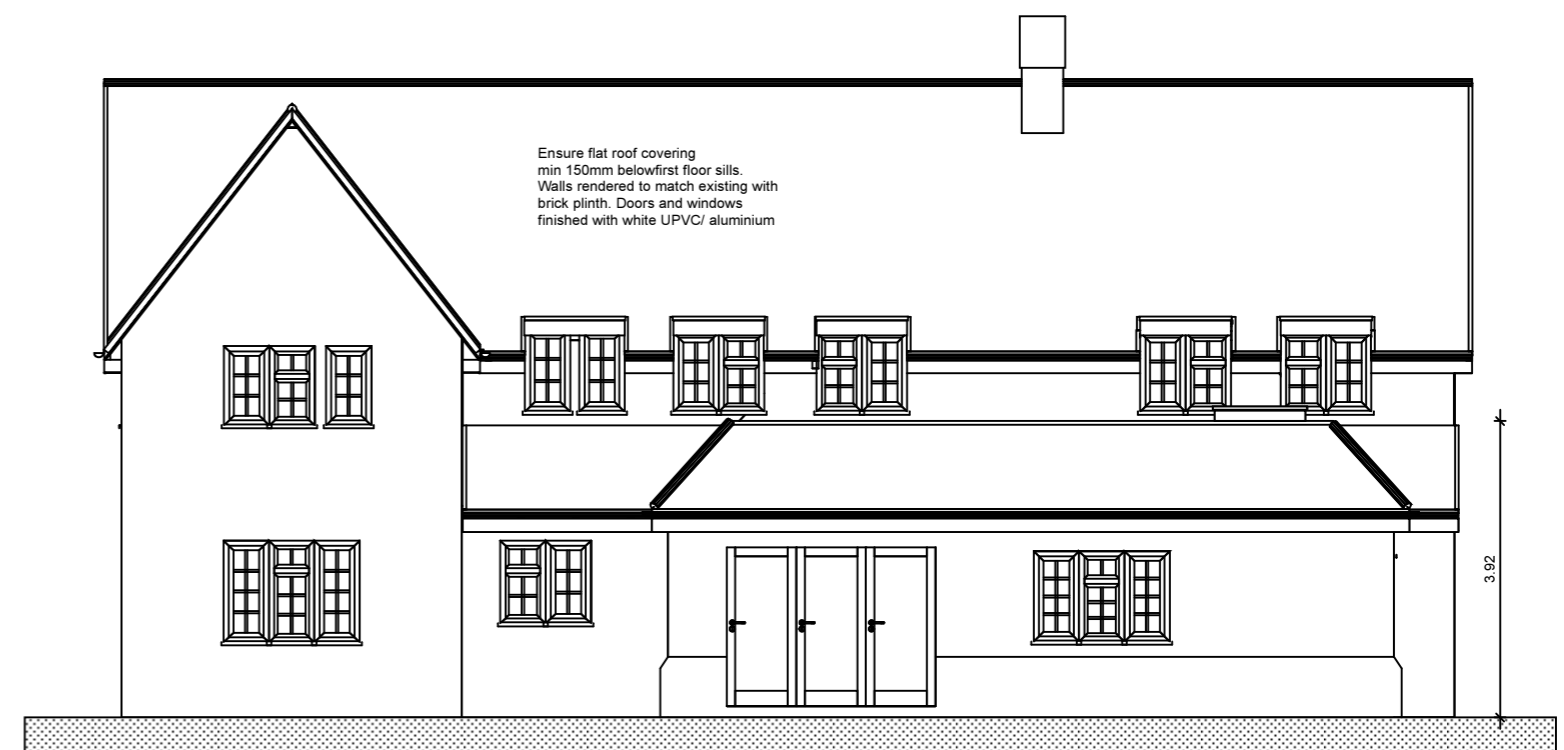

Proposed East Facing Rear Elevation

Drawings scaled for planning purposes:
All dimensions to be confirmed on site.