


Existing Roof Plan



Roof finished with plain red tiles
to match existing with GRP, EPDM
or bitumen felt to flat roof section
(laid at min 1:40 gradient).
Flat double glazed roof light with
150mm upstand

Proposed Roof Plan

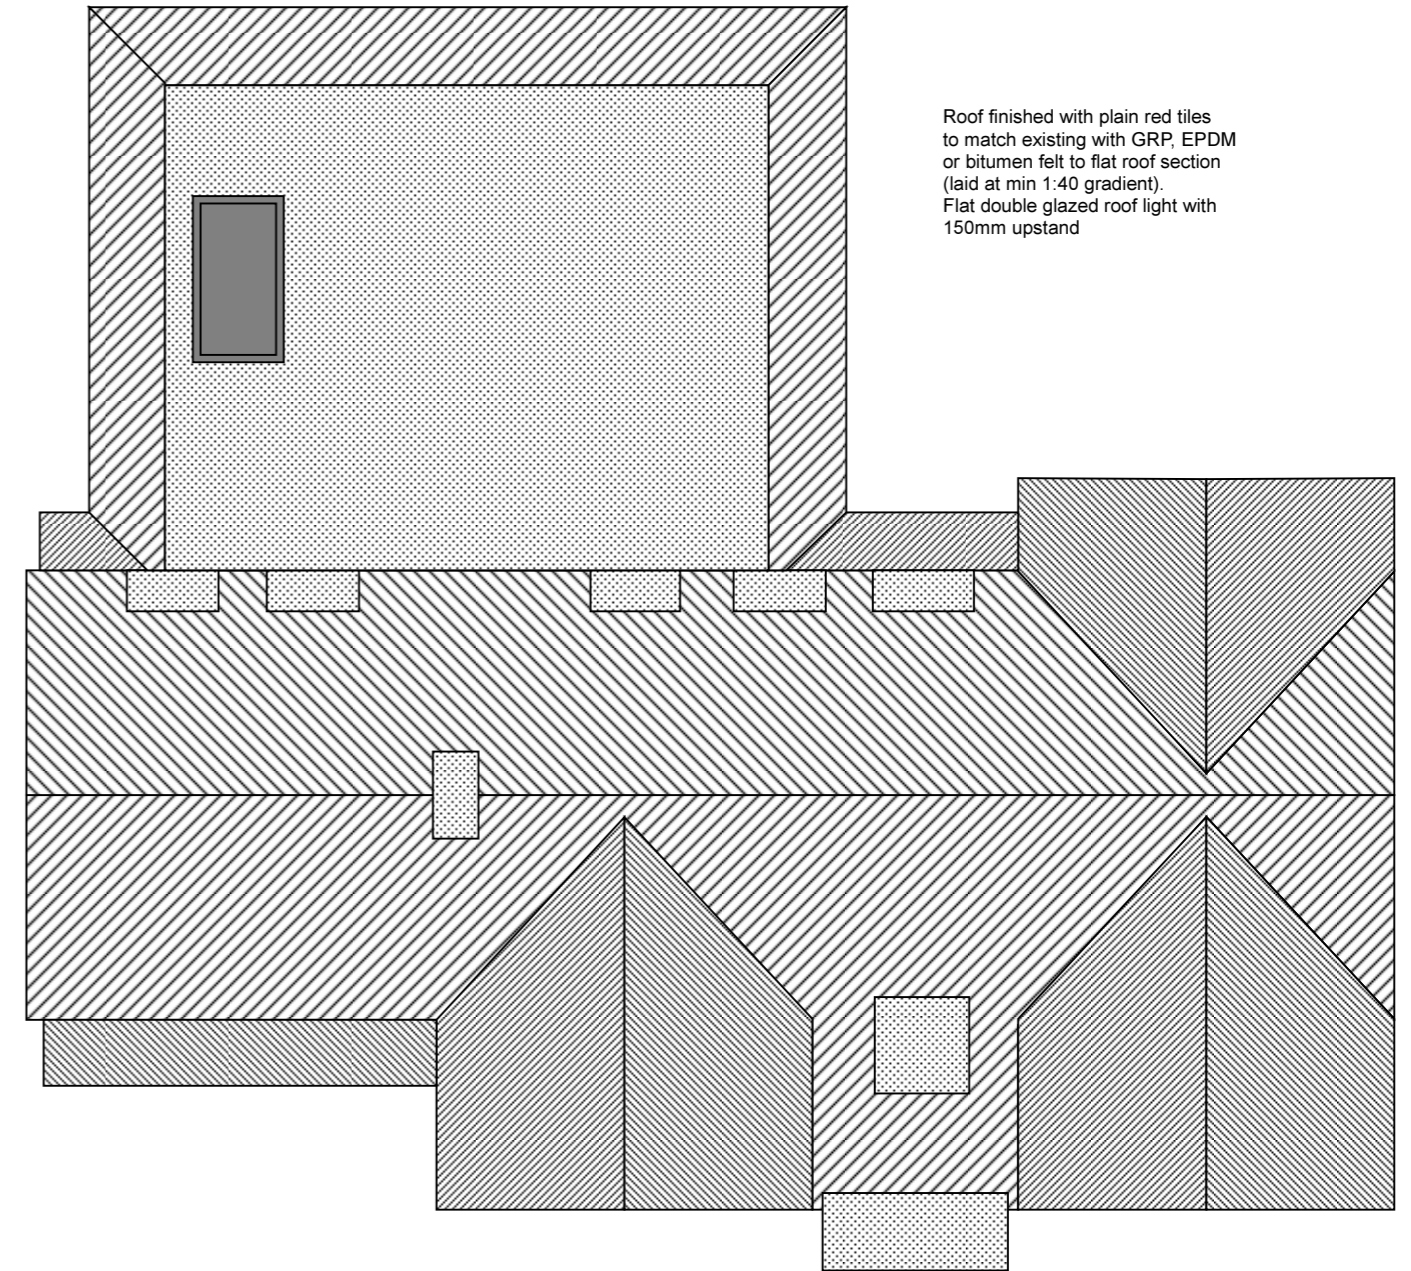

Drawings scaled for planning purposes:
All dimensions to be confirmed on site.