





Existing West Facing Front Elevation

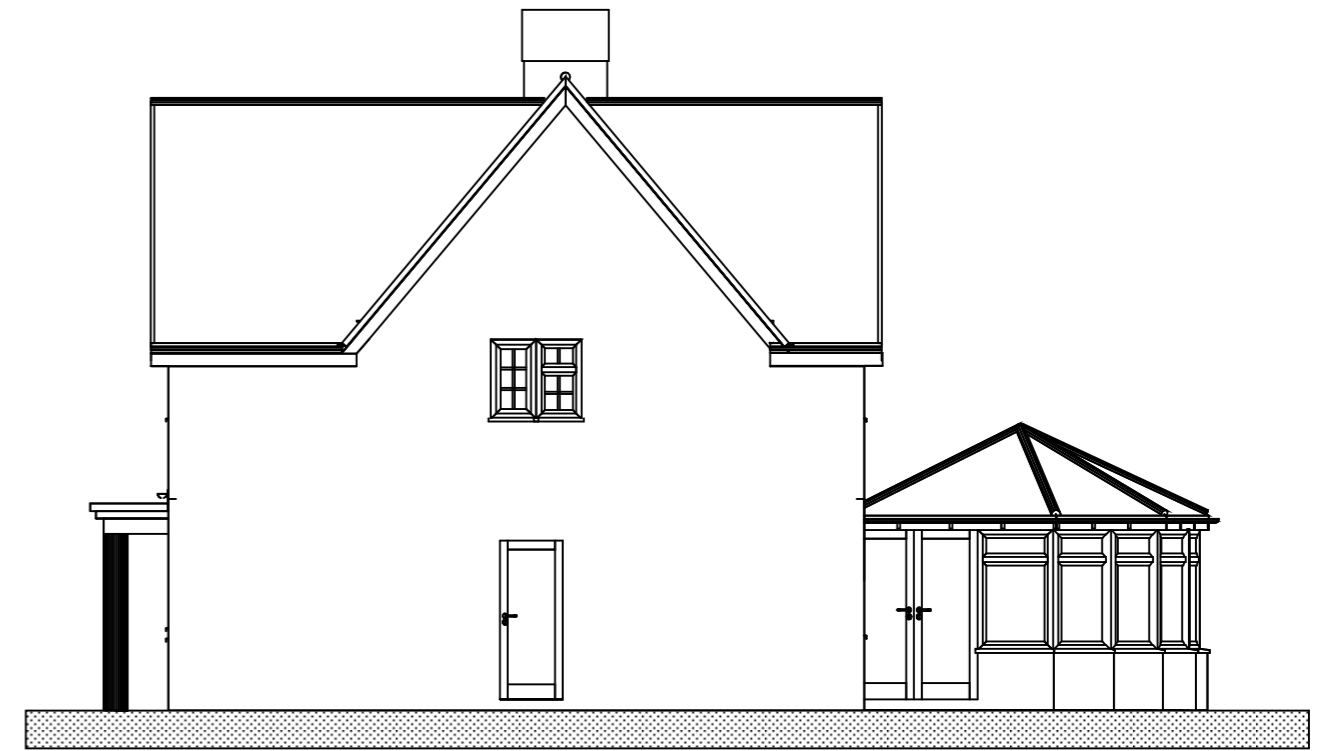

Existing South Facing Side Elevation



Scale  
0 1 2m Existing North Facing Side Elevation

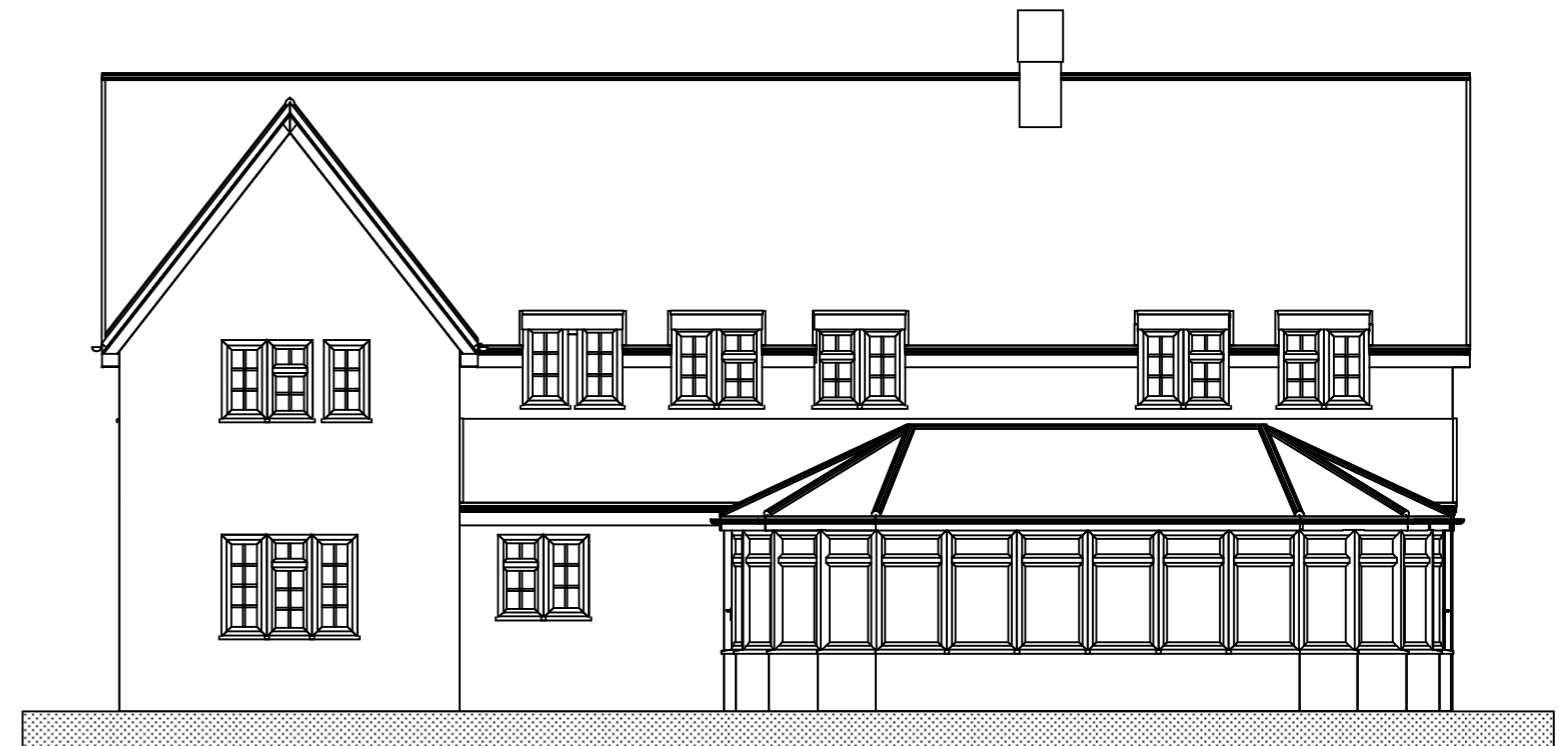

Existing East Facing Rear Elevation

Drawings scaled for planning purposes:  
All dimensions to be confirmed on site.