



4 KEY PLAN
1:1000 @ A3

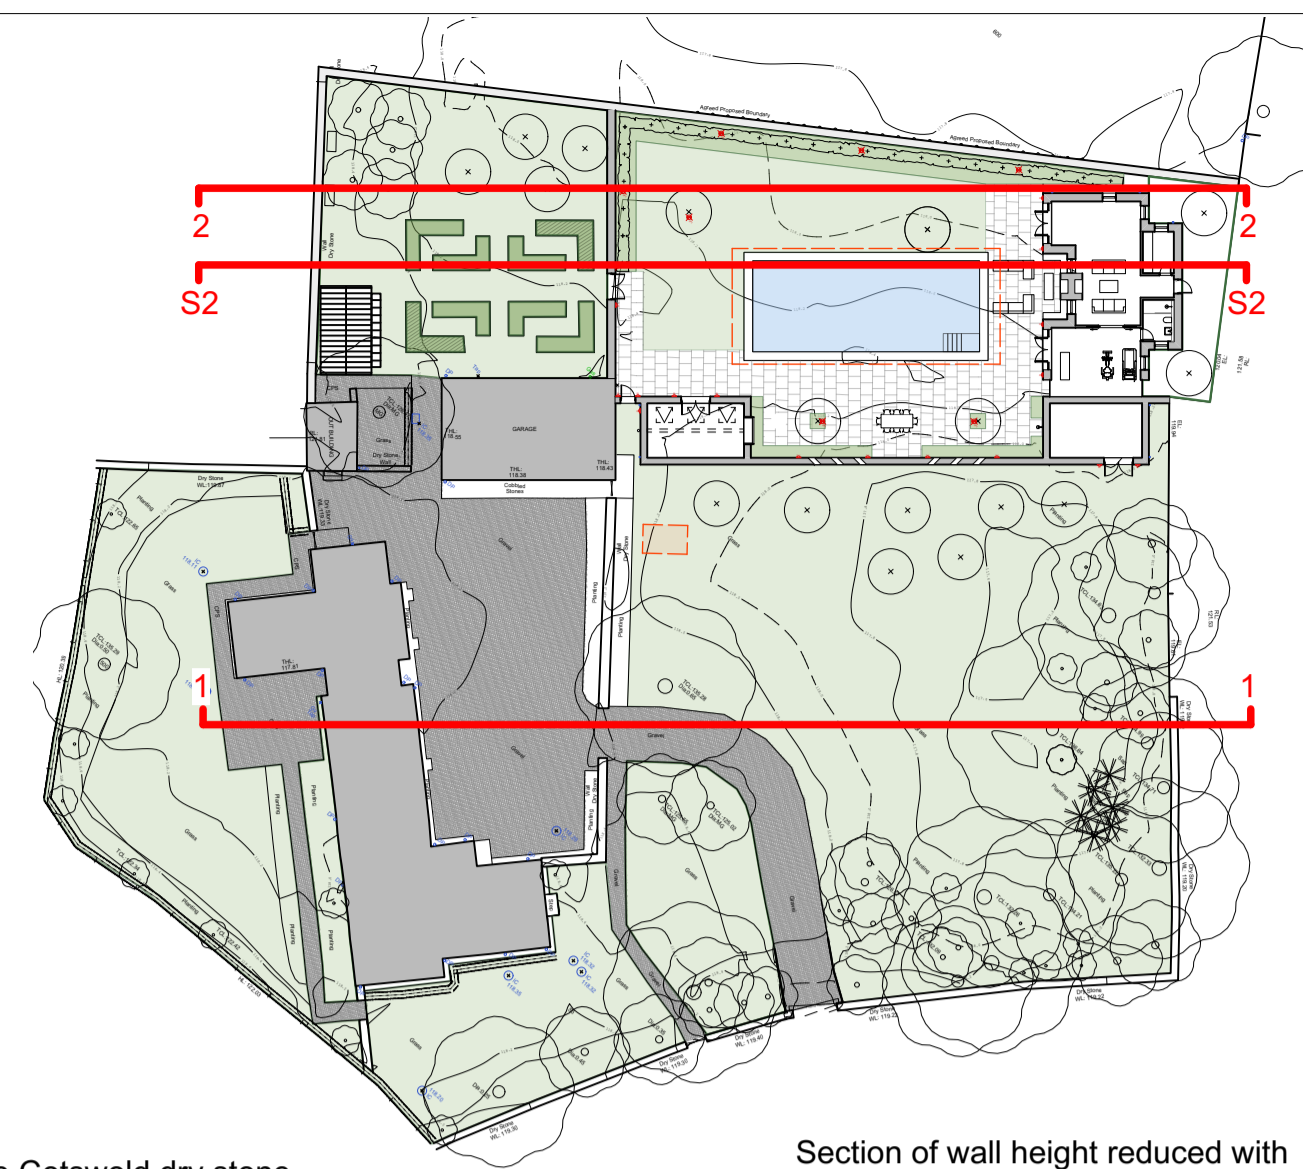

Notes

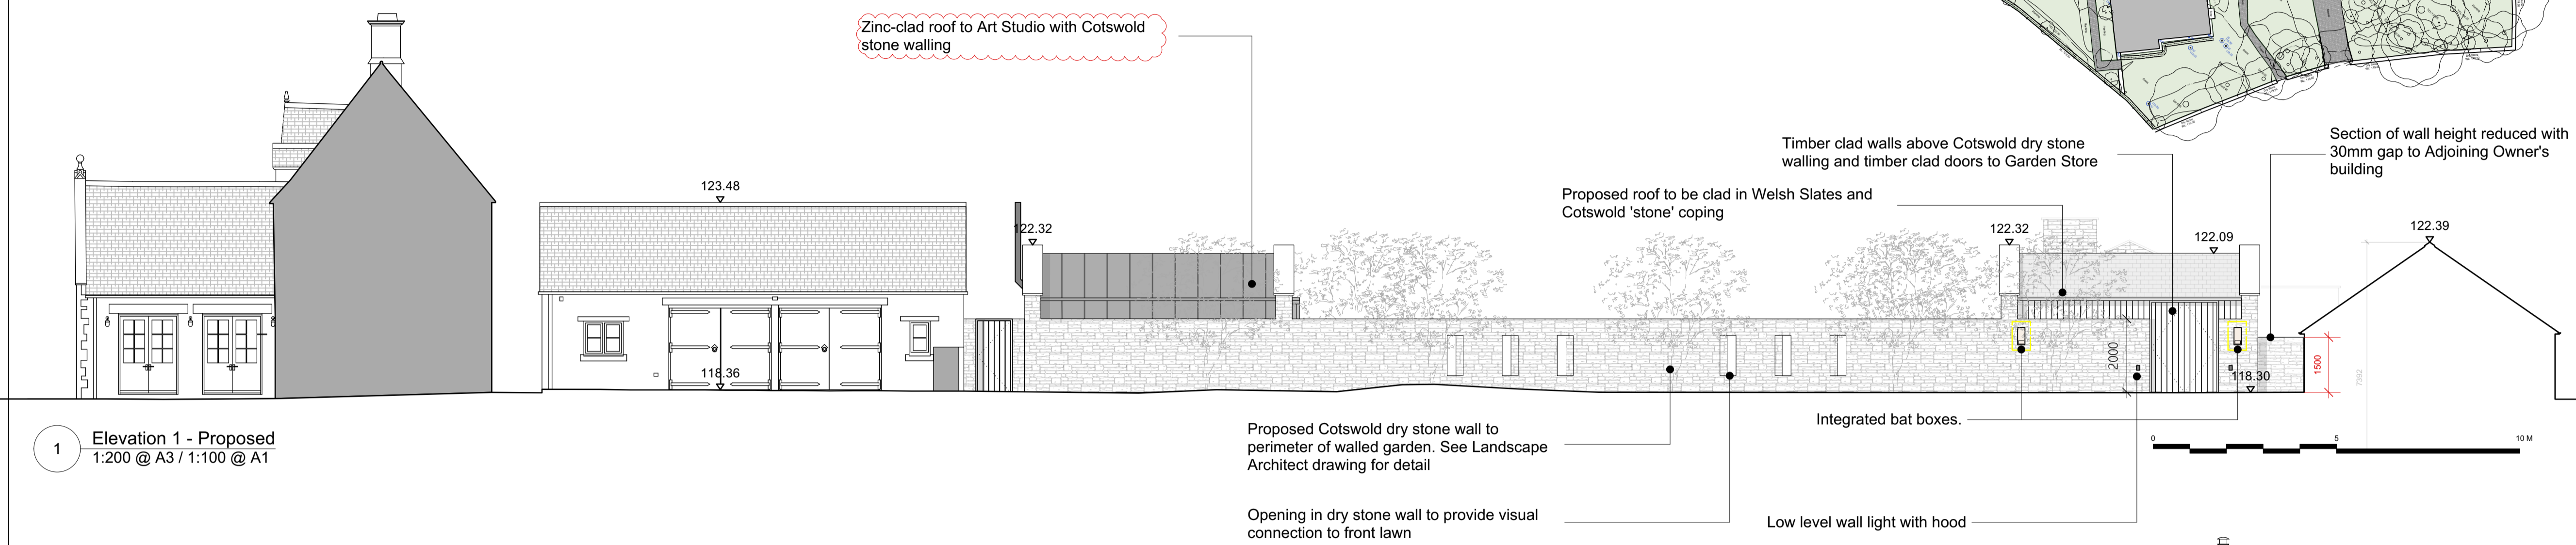

1 Elevation 1 - Proposed
1:200 @ A3 / 1:100 @ A1

PLANNING

- P 5 24/08/2022 Issued for Planning
- P 4 14/02/2022 Issued for Planning
- P 3 17/05/2021 Issued for Planning
- P 2 31/03/2021 Issued for Planning
- P 1 04/12/2020 Issued for Pre-App

Project
Old Rectory Cottage Pool House
Client
Mr & Mrs Harrison
Drawing Title
Context Elevations Proposed

Scale
1:250 @ A1
Date Created
24/08/2022

Drawing Number
20031-300

Revision
P5
Date Revised
24/08/2022


Drawn By
TM
Checked By
SD

Do not scale from drawing, all dimensions to be checked on site. Report omissions and discrepancies to the architect immediately.


MICHAELIS BOYD .

Michaelis Boyd Associates
108 Palace Gardens Terrace
London W8 4RT

+44 (0)20 7221 1237
hello@michaelisboyd.com
michaelisboyd.com

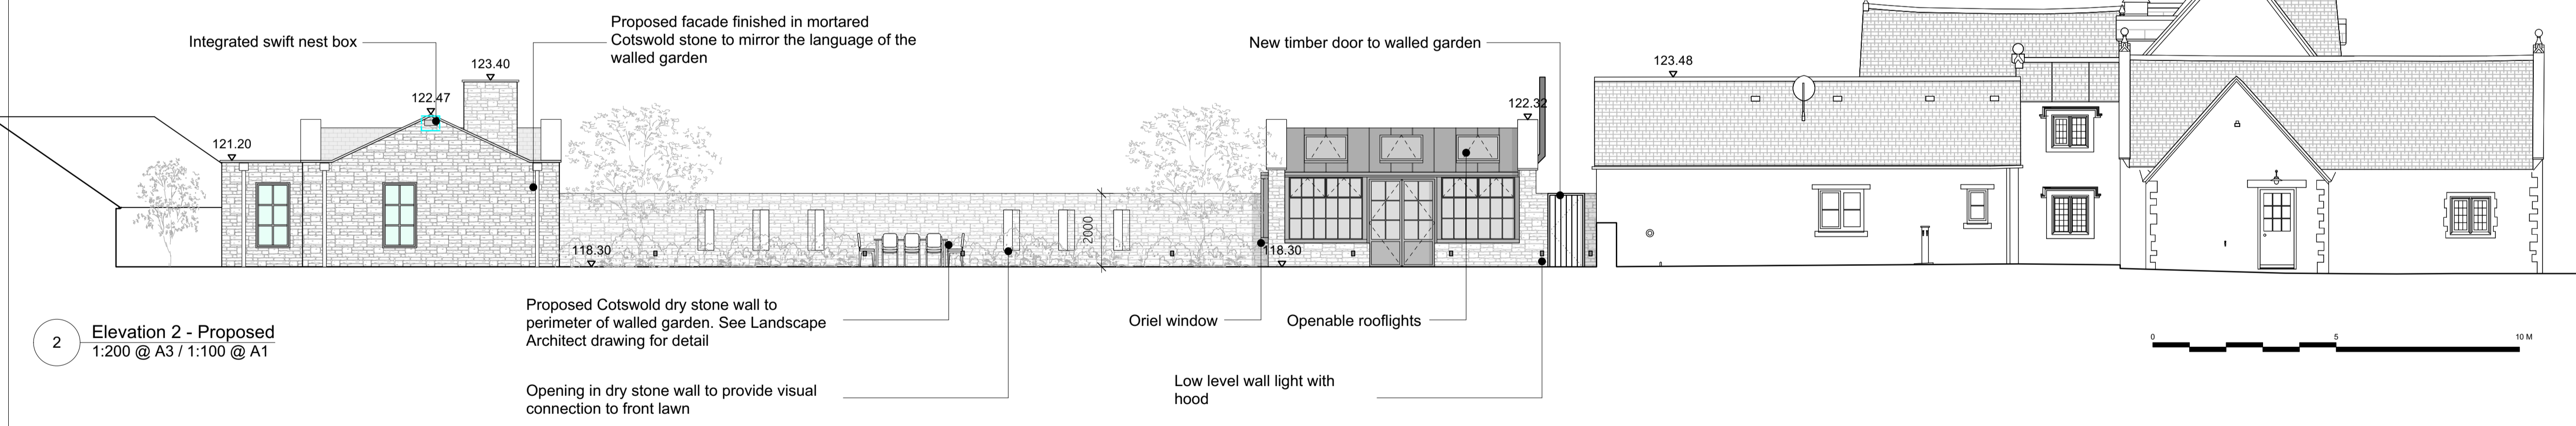

2 Elevation 2 - Proposed
1:200 @ A3 / 1:100 @ A1

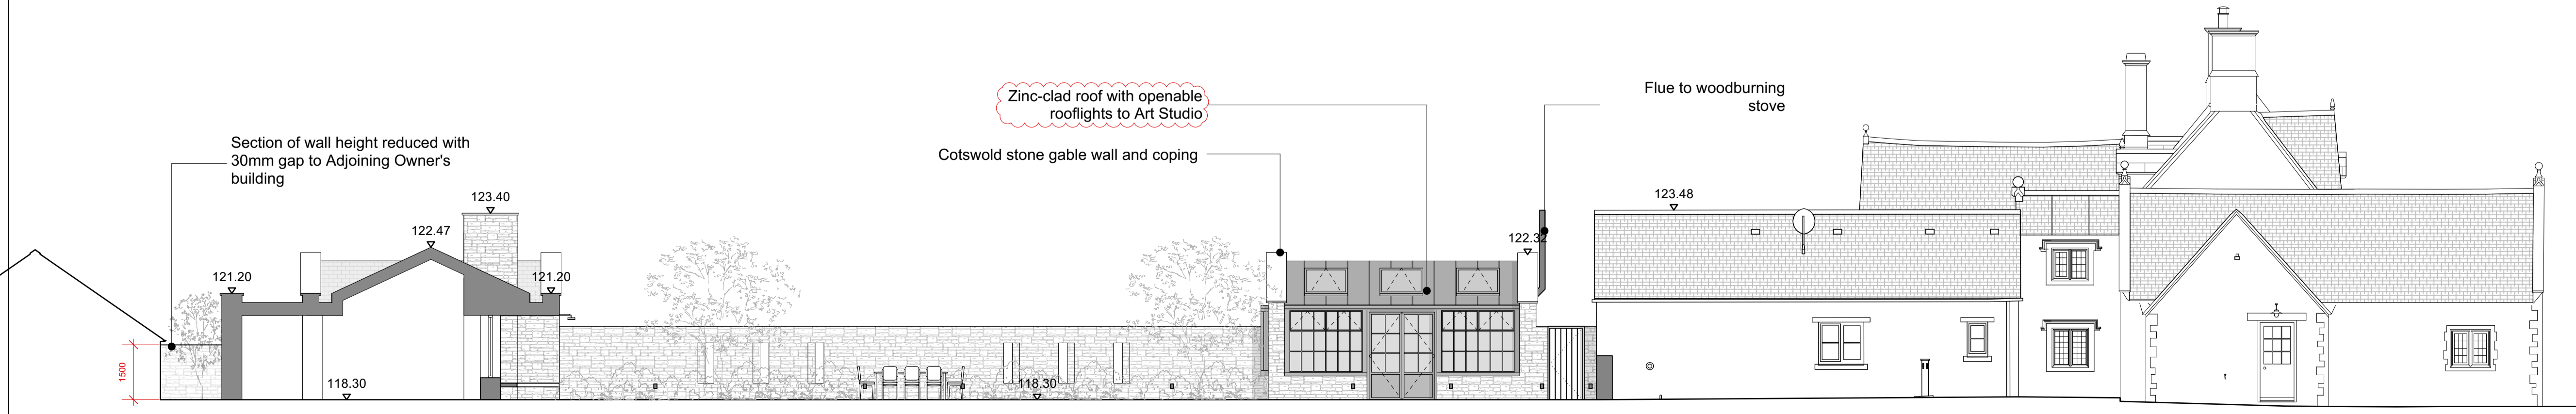

3 Section 2 - Proposed
1:200 @ A3 / 1:100 @ A1