



Jinny Blom


- General notes:
- Do not scale from drawings, use written dimensions only.
 - All dimensions and levels shown must be confirmed by contractors on site before materials are purchased or works begin. Notify designer immediately of any discrepancies found.
 - Drawing to be read in conjunction with relevant drawings and Schedules.

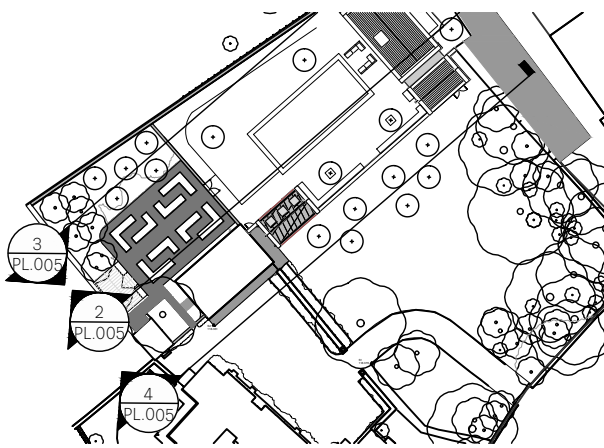


1 KEY PLAN
1:1000 @ A3

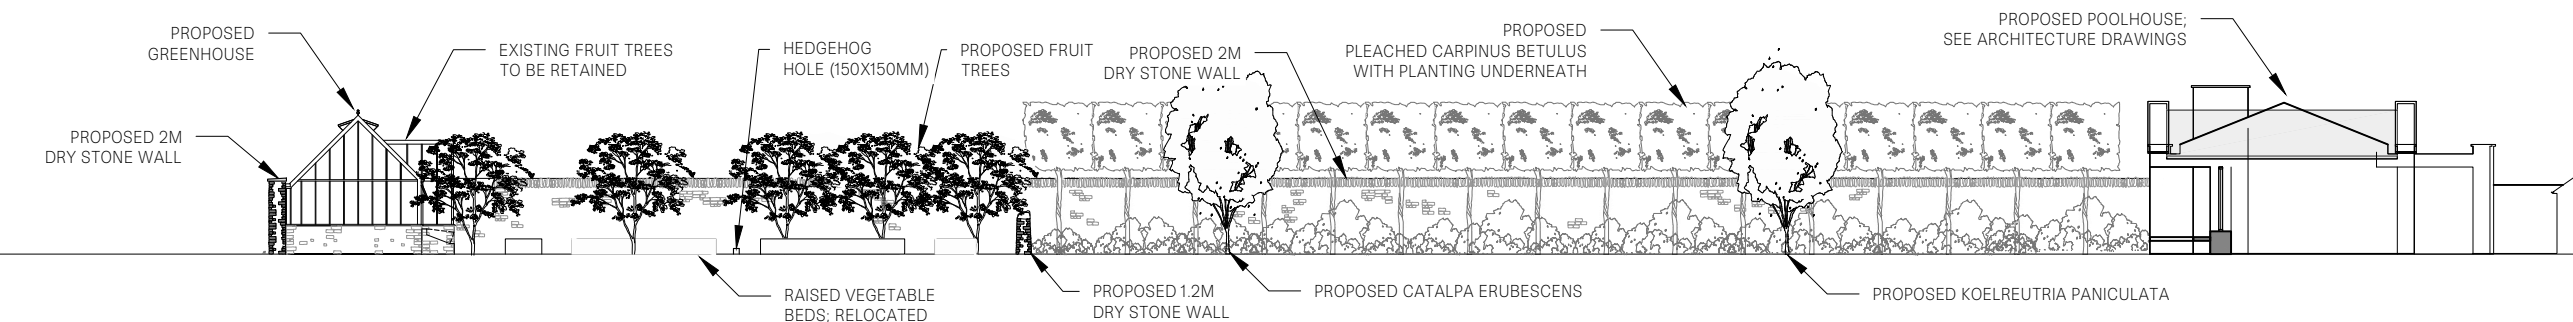

2 VIEW TOWARDS BOUNDARY WALL
1:200 @ A3

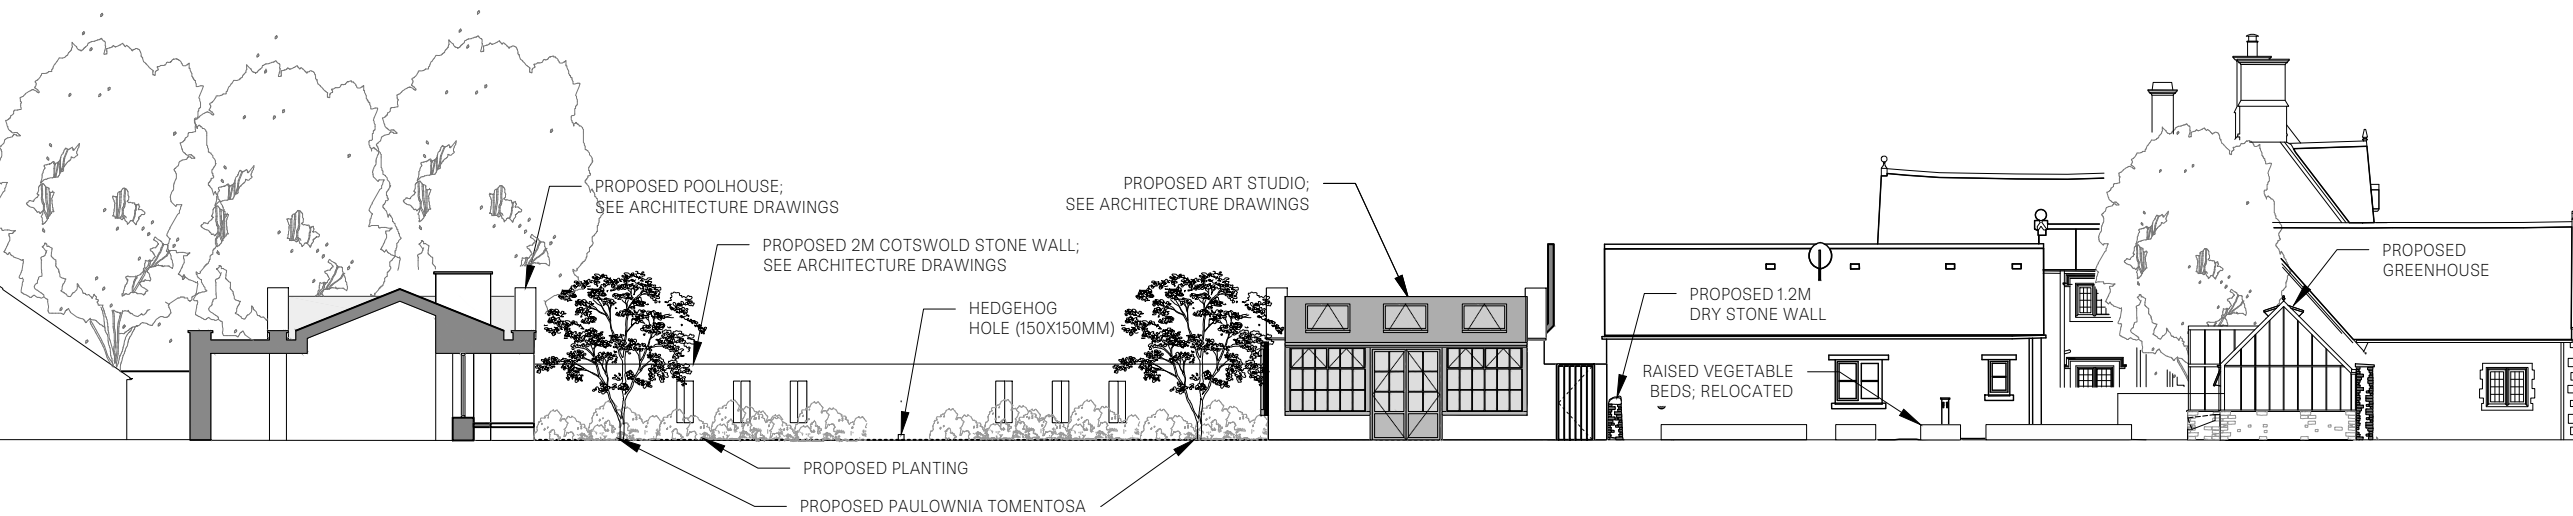

3 INTERNAL VIEW TOWARDS PROPOSED POOL BUILDINGS
1:200 @ A3

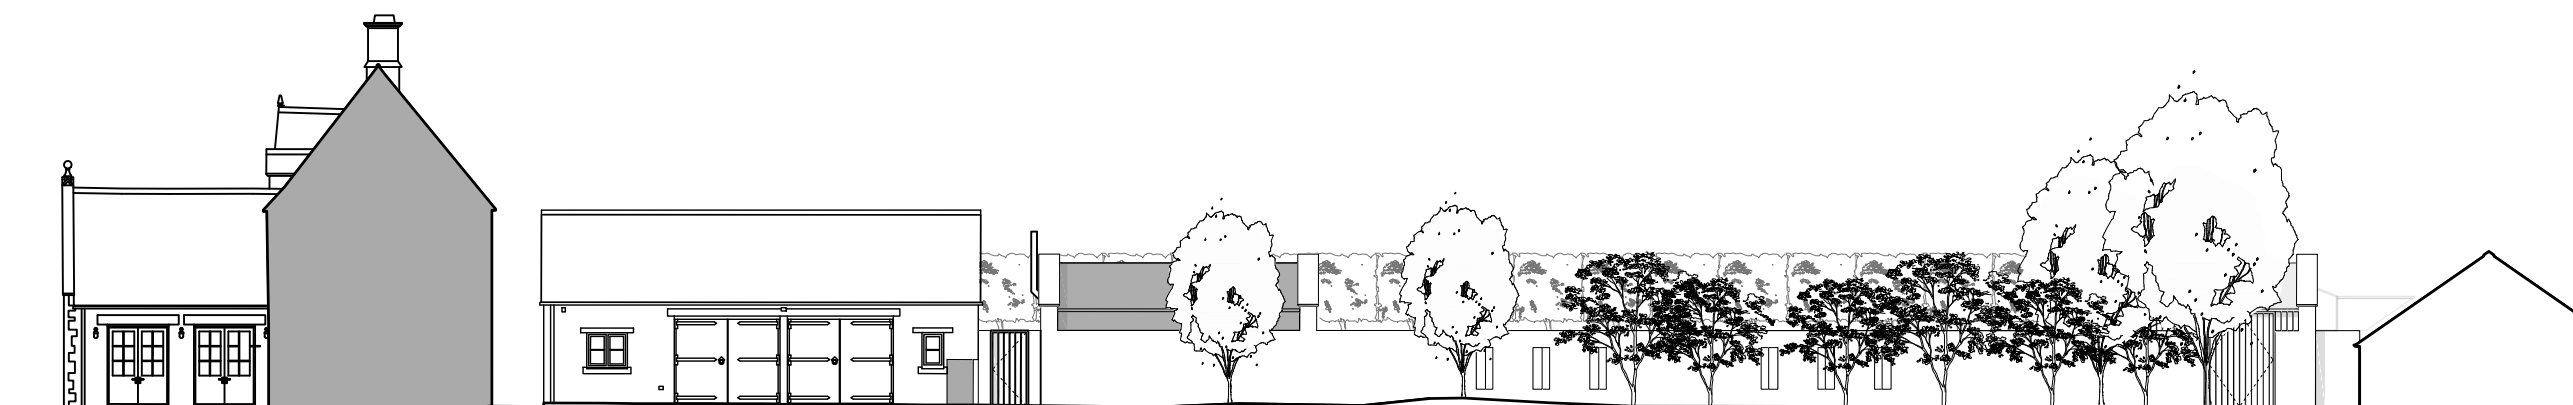

4 EXTERNAL VIEW TOWARDS PROPOSED POOL BUILDINGS
1:200 @ A3

27.09.22	REV P4
01.19.22	REV P3
02.08.21	REV P2
07.05.21	REV P1
18.10.21	INITIAL ISSUE

**495
Old Rectory Cottage
Proposed Sections**

495.PL.005_REV P4
AS NOTED @ A3

XT/AHJ
FOR CONSTRUCTION



15 BOWLING GREEN LANE,
CLERKENWELL
LONDON, EC1R 0BD.

+44 (0)20 3950 2899
WWW.JINNYBLOM.COM

REGISTERED IN ENGLAND NO.
5520979. VAT REG NO. 865898055

© JINNY BLOM 2022

