


To replace existing timber windows with traditional recessed casement hardwood windows, installed with black monkey tail ironmongery and thin historical sealed units with krypton gas infill.

Mr Mrs John Keki
 Nutmeg Cottage
 Thwaite Common
 Erpingham
 Norfolk
 NR11 7QG

Existing Elevation
SCALE 1:100

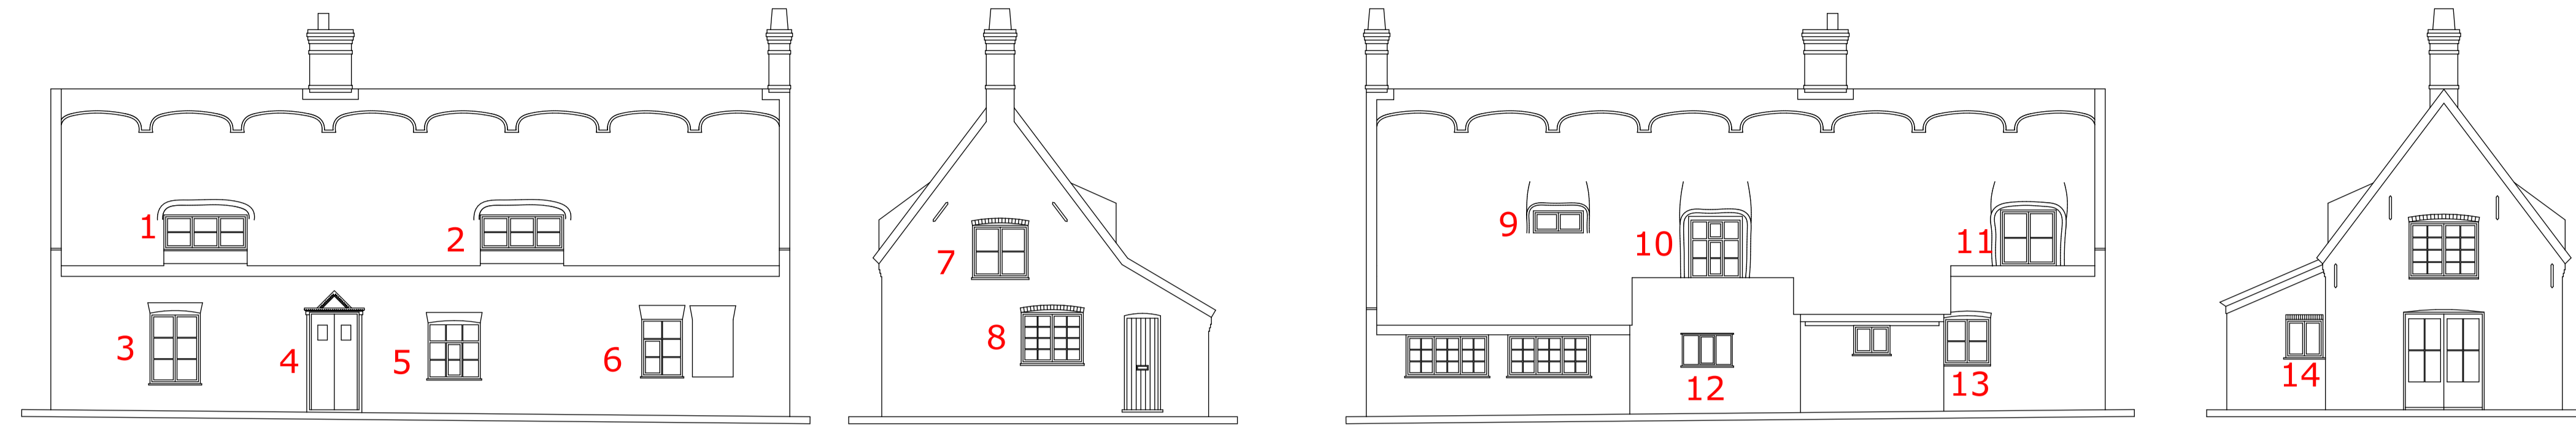

Proposed Hardwood Recessed Casement Windows
SCALE 1:20



Proposed Historical Recessed Casement Window Sections
Fitted with Thin Sealed Units
SCALE 1:2

