


In addition to the hazard/risks normally associated with the types of work detailed on this drawing take note of the above. It is assumed that all works on this drawing will be carried out by a competent contractor working, where appropriate, to an appropriate method statement.

Construction Risks	Maintenance/cleaning Risks	Demolition/adaptation Risks
--------------------	----------------------------	-----------------------------

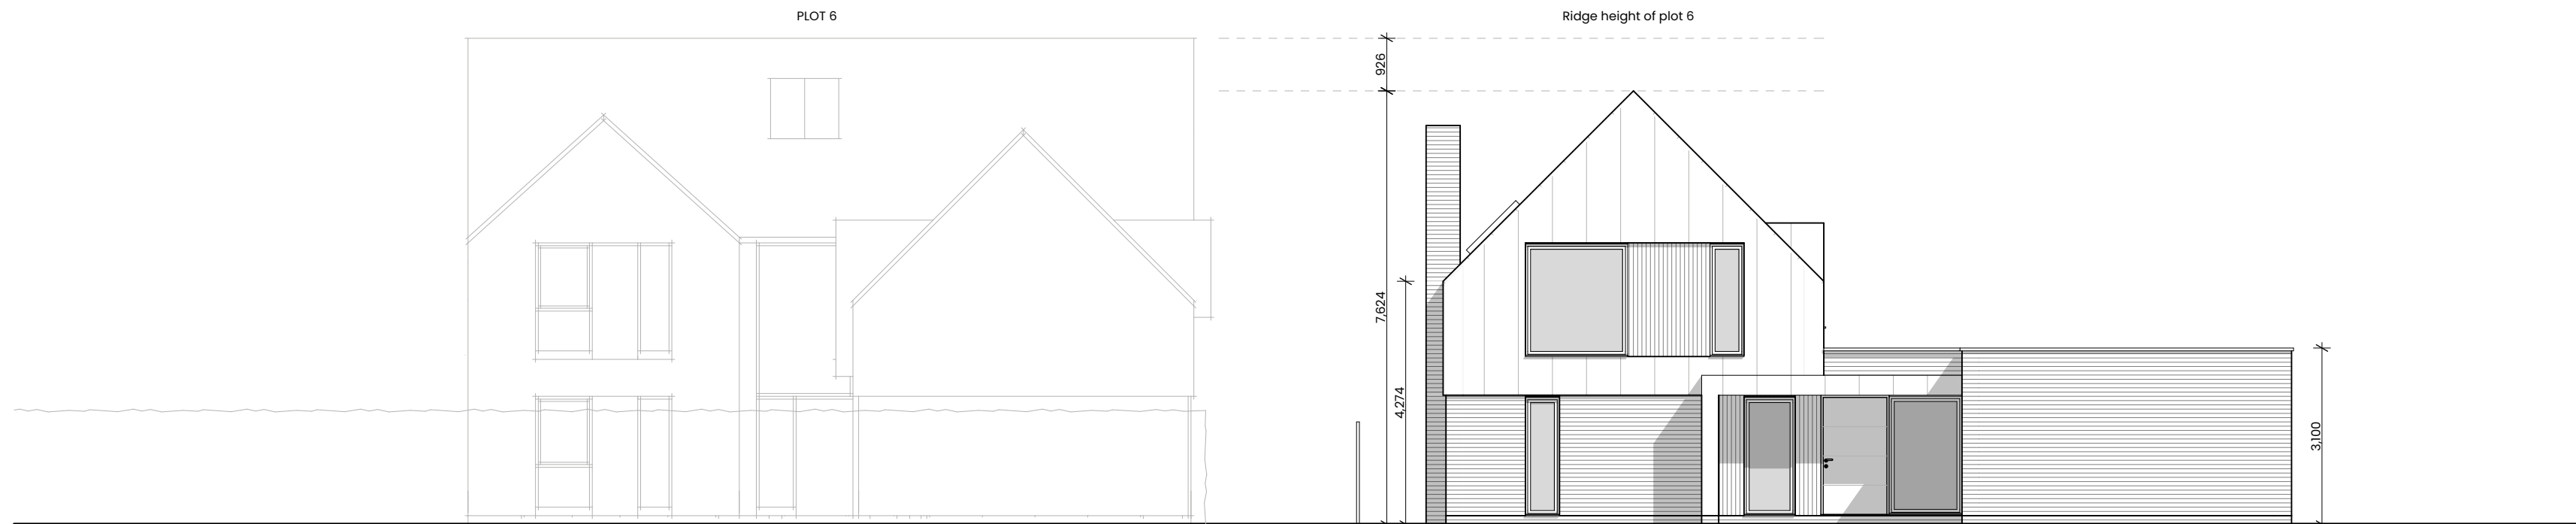

Street Elevation 1:100

RIBA  Architects Registration Board
Chartered Practice

Rev	Description	Date	Initials
P1	Planning Issue	05.10.22	DJC

Jackson-Crane
7 The Courtyard, 2C High Street,
Ruddington,
Nottingham,
NG11 6ER
0115 837 0123
hello@jackson-crane.com
www.jackson-crane.com

Project Name
Hillcrest Workshops

Project Address
Hillcrest Workshop, Melton Road, Stanton-on-the-Wolds, Nottingham, NG12 5PJ

Client

Drawing Title
Street Scene Elevation

Project No. 22-031	Scale 1:100	Paper Size A2	Drawn By DJC	Checked By DJC
Status S0	Purpose of Issue Planning			

Project	Originator	Zone	Level	Type	Role	Number	Revision
HIL	JCA	B1	XX	DR	A	03003	P1

This document is copyright © of Jackson-Crane Architecture. It shall be read in conjunction with all other associated project information including models, specifications, schedules and related consultants documents. Do not scale from documents. All dimensions to be checked on site. Immediately report any discrepancies, errors or omissions on this document to the Originator. If in doubt ASK.