
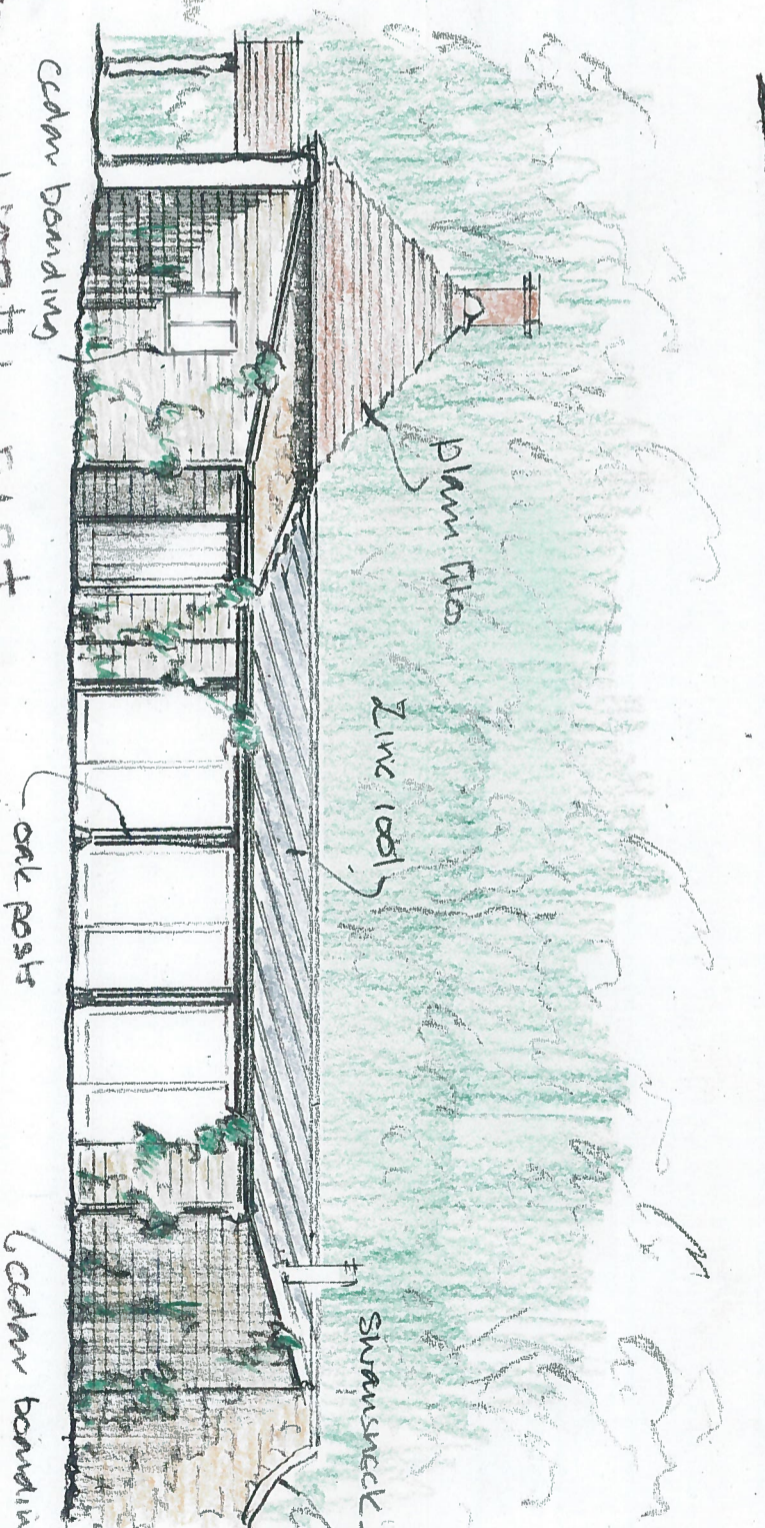


TITLE
LOWER LODGE
SOUTH EASTON

DETAIL
PROPOSED
ELEVATIONS

NOTES

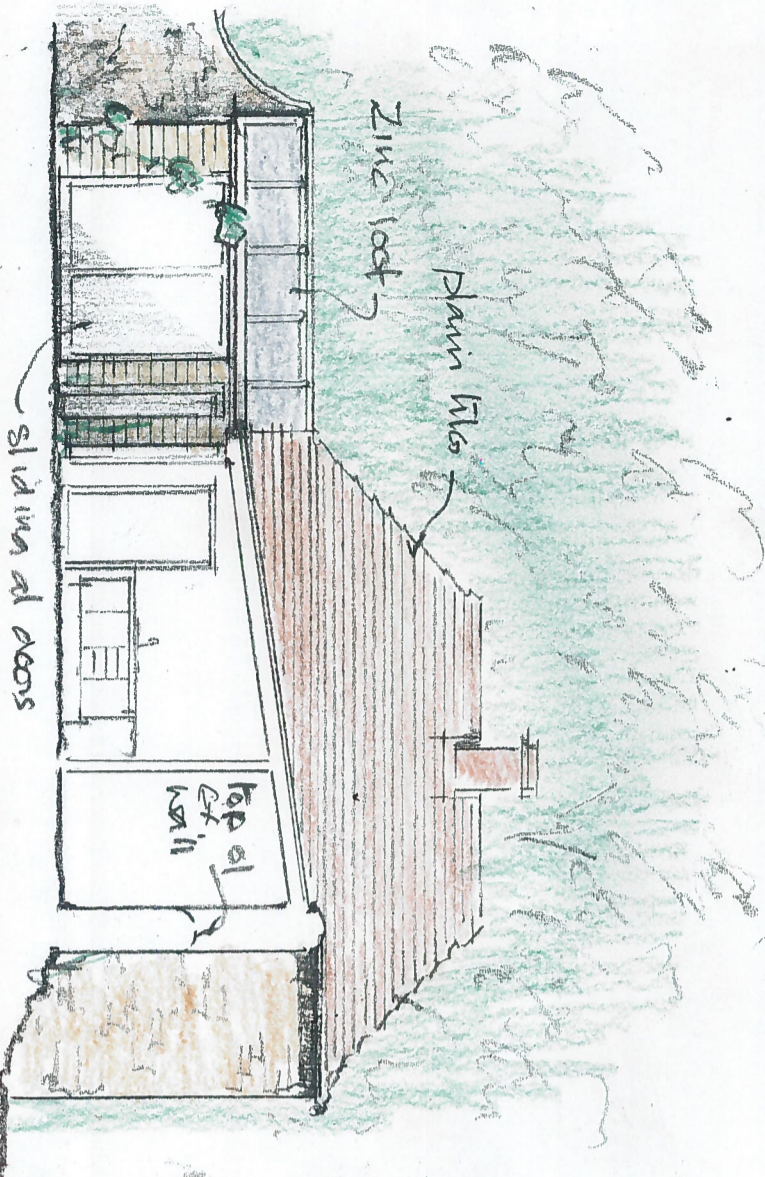

SCALE 1:100 @ A3

DATE Aug '22

DRAWN BY M.M.

CHECKED BY

Contractors must check all dimensions on site. Only figured dimensions are to be worked from. Discrepancies must be reported immediately to the architect before proceeding.
This drawing is copyright.

DRAWING

WASONS
WASONS BERRILL
ARCHITECTS
6 OLD KING STREET
BATH BA1 2JW
TEL 01225 337273
mailto:info@wasonsberrill.co.uk
www.wasonsberrill.co.uk