

ALL DIMENSION TO BE CONFIRMED ON SITE

A 01.07.2021 Initial Issue
Revisions

Address
Lower Lodge
Ston Easton
BA3 4DF

Project
Proposed Plans

Drawing Title
Existing Plan
Block Plan

Scale
1:500 @ A3

Date
October 2022

Drawn by
MR


Checked by
MW

Contractors must check all dimensions on site
Only figured dimensions are to be worked from
Discrepancies must be reported immediately to
the architect before proceeding
This drawing is copyrighted

Drawing Number
255-BP

Revision
A

Filename

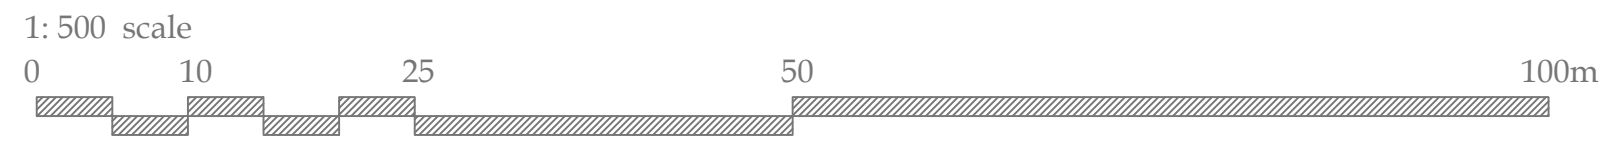

WATSON BERTRAM & FELL
ARCHITECTS & SURVEYORS
6 OLD KING STREET
BATH - BA1 2JW
Telephone 01225 337 273
mail@wbf-bath.co.uk
www.wbf-bath.co.uk