

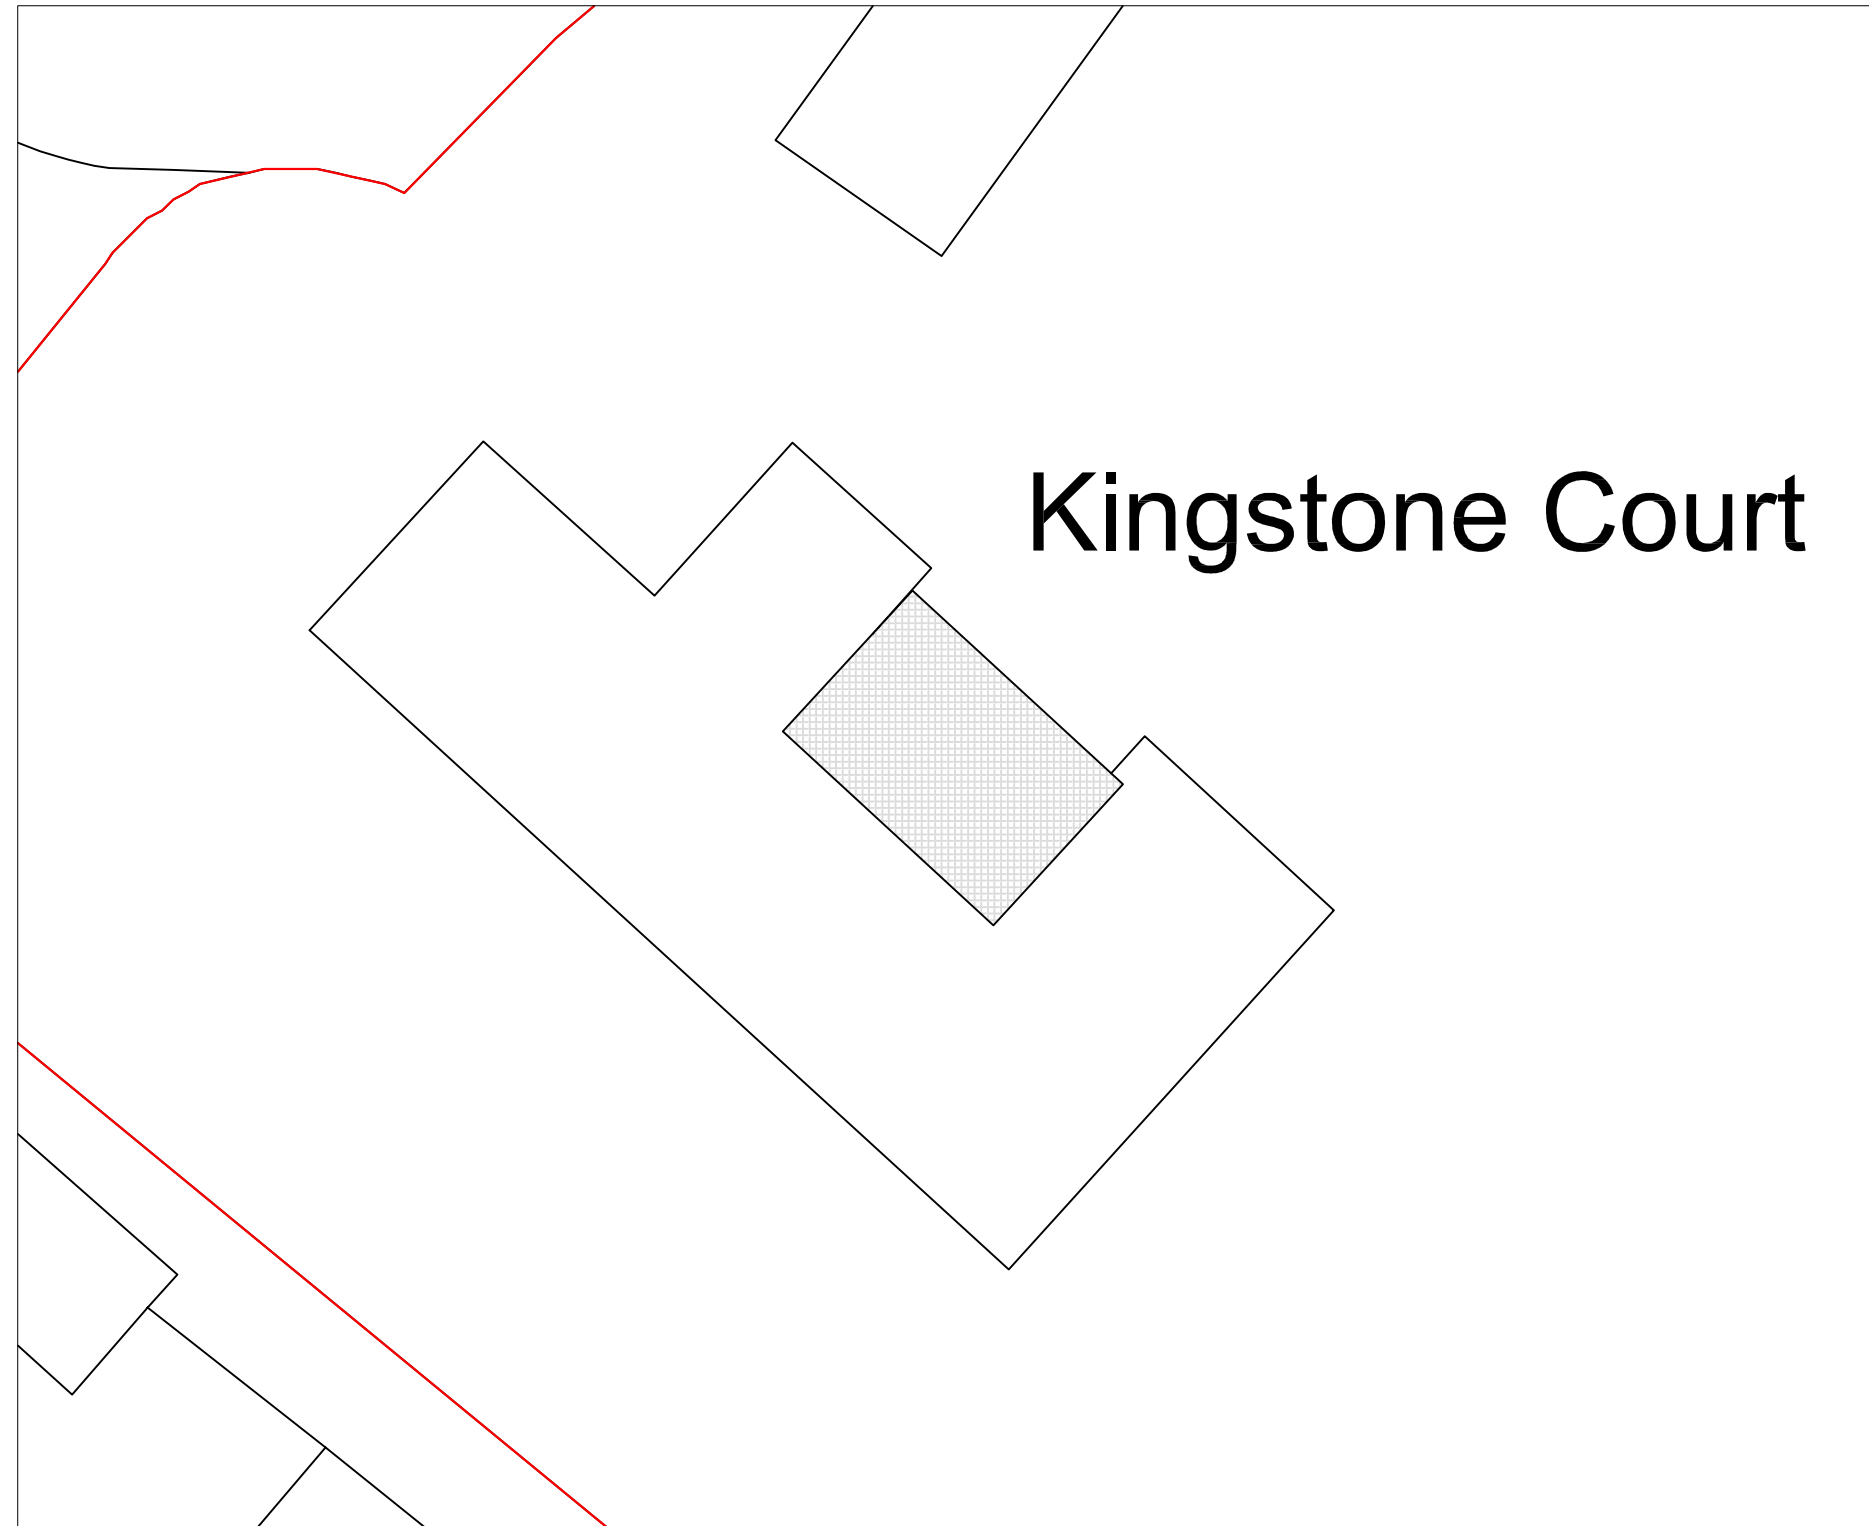


©Crown Copyright. All rights reserved. Licence no. 100019980

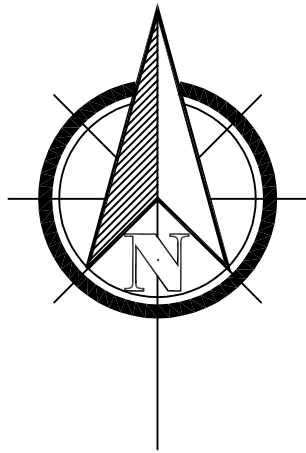

# Kingstone Court

Proposed Block Plan 1:200

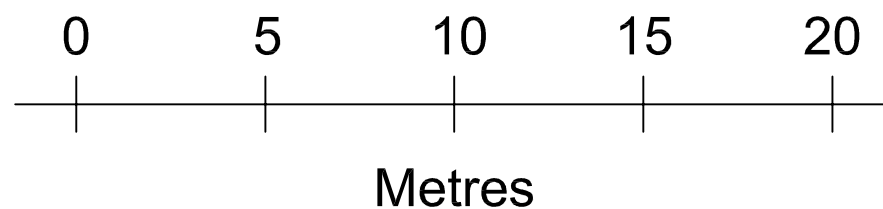

**Building Drawings**

**Tim Spencer**

Birchmere, South Road  
Hythe  
Kent  
CT21 6AT

t: 01303 262601  
m: 07590 080855

e: [tim@building-drawings.co.uk](mailto:tim@building-drawings.co.uk)  
w: [www.building-drawings.co.uk](http://www.building-drawings.co.uk)

Drawing Title:  
Proposed Block Plan

Drawing Number:  
22036PM-PP-09

Paper Size: A3

Scale: 1:200

Date: 05/10/2022

Client:  
Mrs P Morgan