


Existing Ground Floor @ 1.50

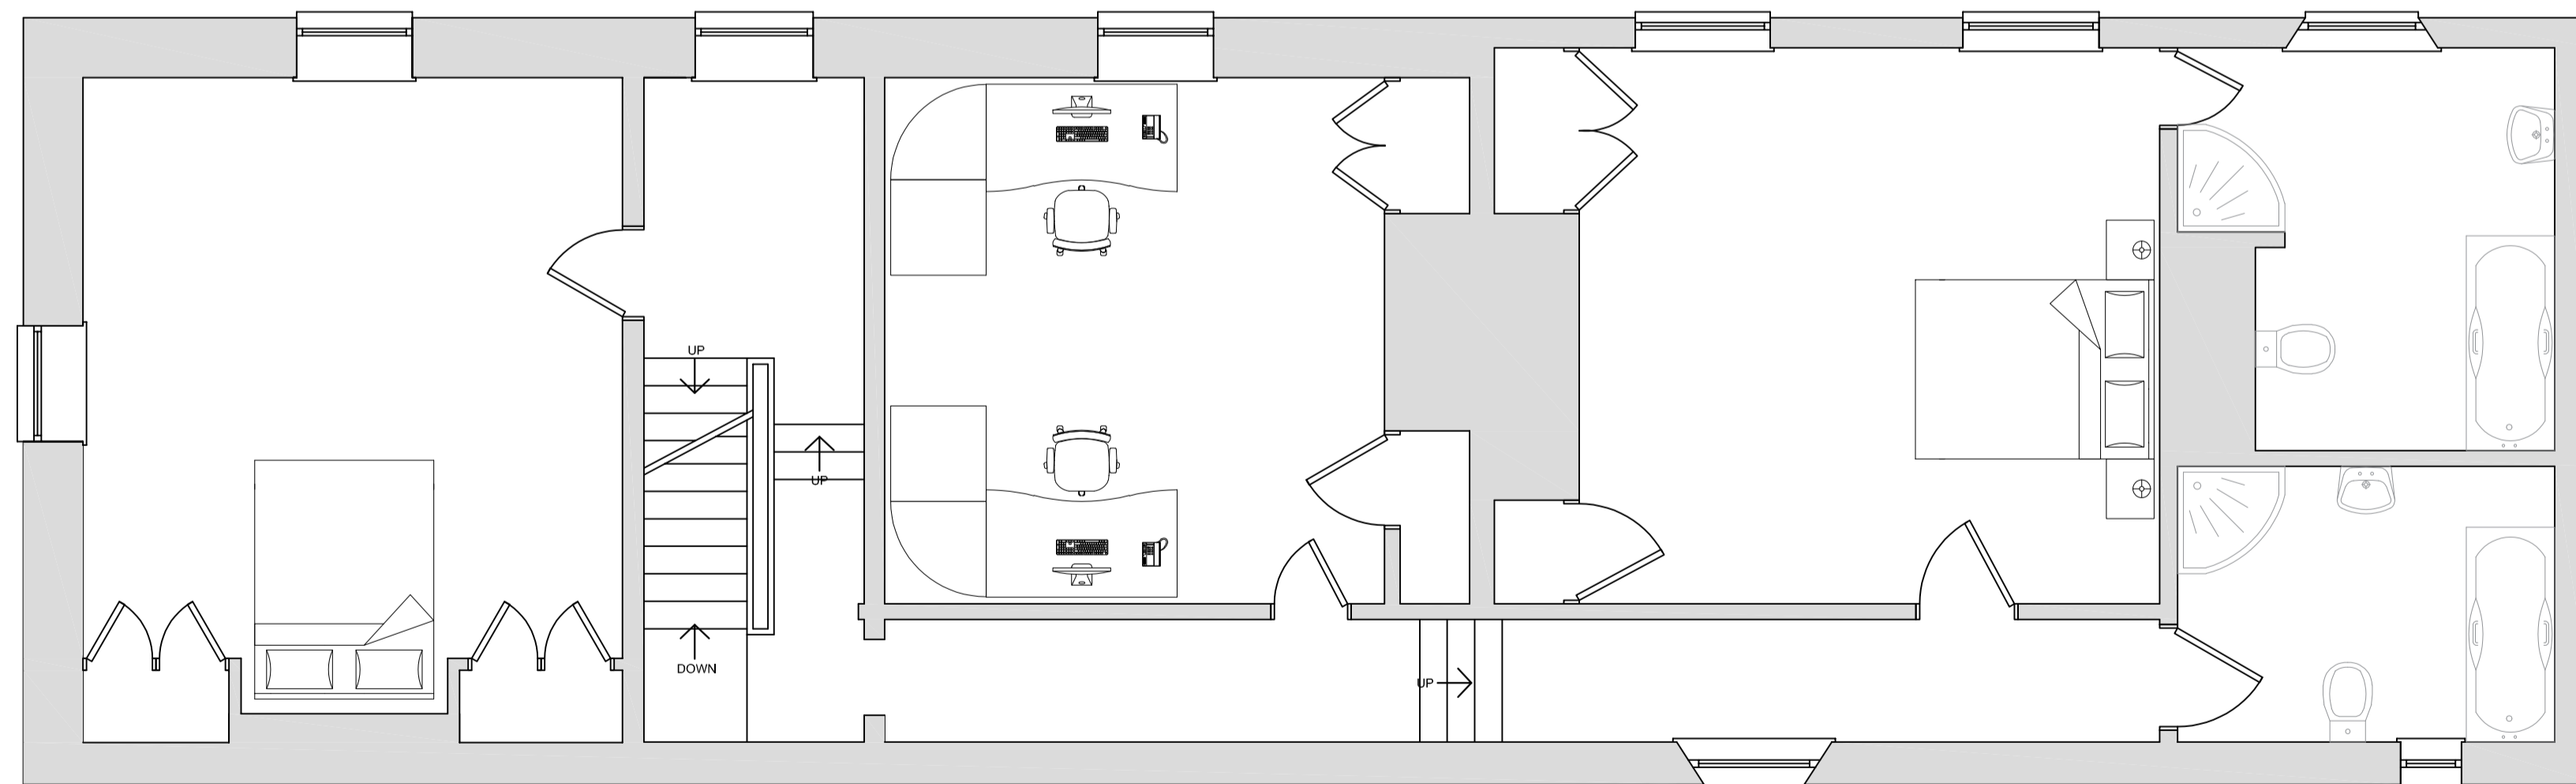

Existing First Floor @ 1.50