



1:50

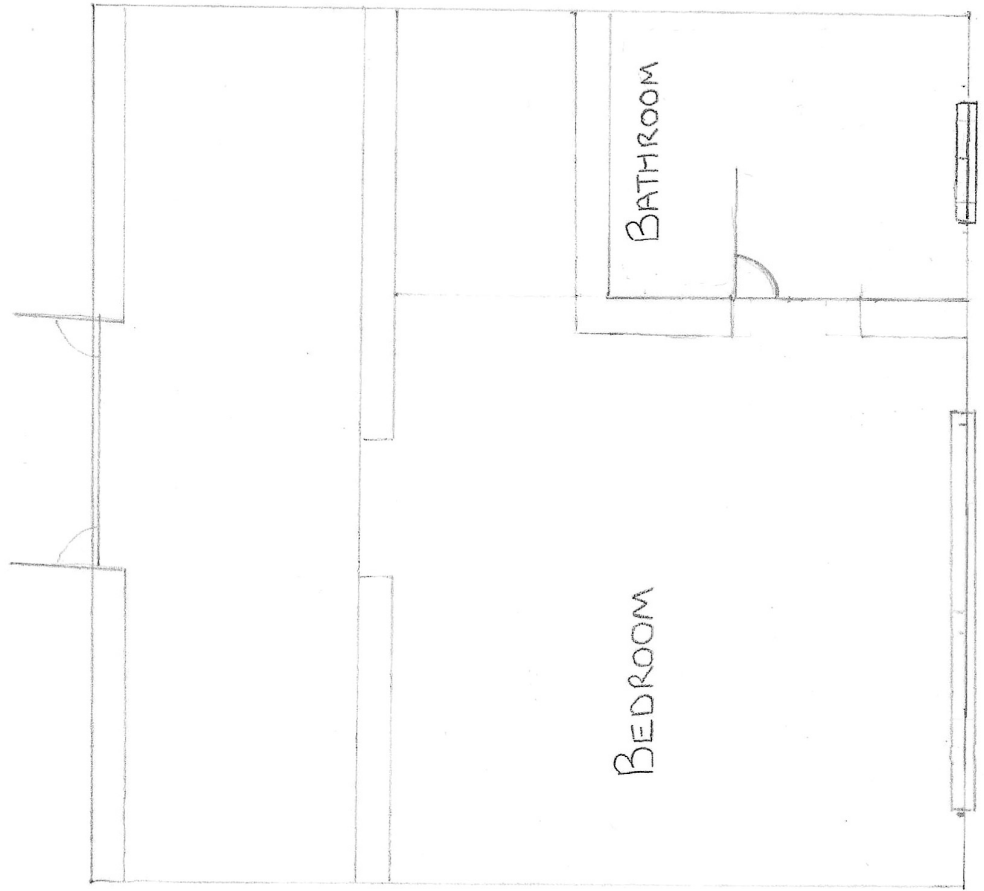

NEW FLOOR PLAN: BEDROOM AND BATHROOM



NEW NORTH REAR ELEVATION

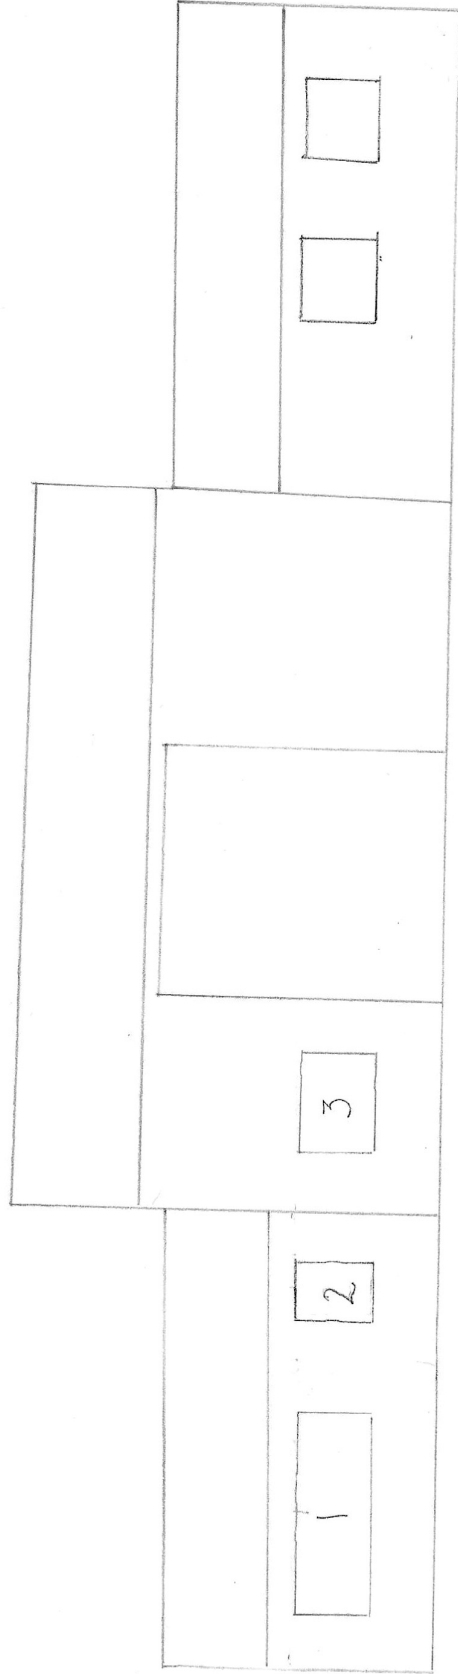

1 1000mm x 2860mm

2 1000mm x 800mm

3 1000mm x 1400mm

