



Aluminium Window  
Elevation  
1:10 scale  
0m 200mm  
1:10 Scale Bar

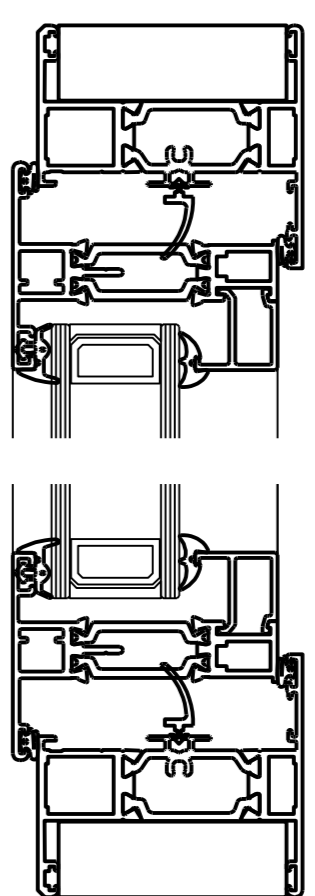


Aluminium Window Horizontal Section  
1:2 scale

0m 40mm  
1:2 Scale Bar

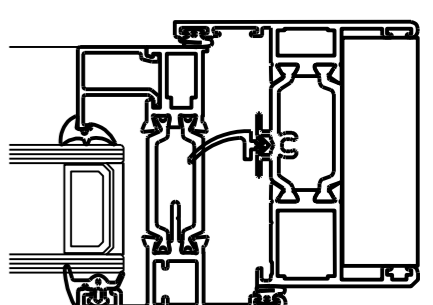


Aluminium Window Vertical Section  
1:2 scale

0m 40mm  
1:2 Scale Bar

 


Aluminium Window  
Elevation  
1:10 scale  
0m 200mm  
1:10 Scale Bar

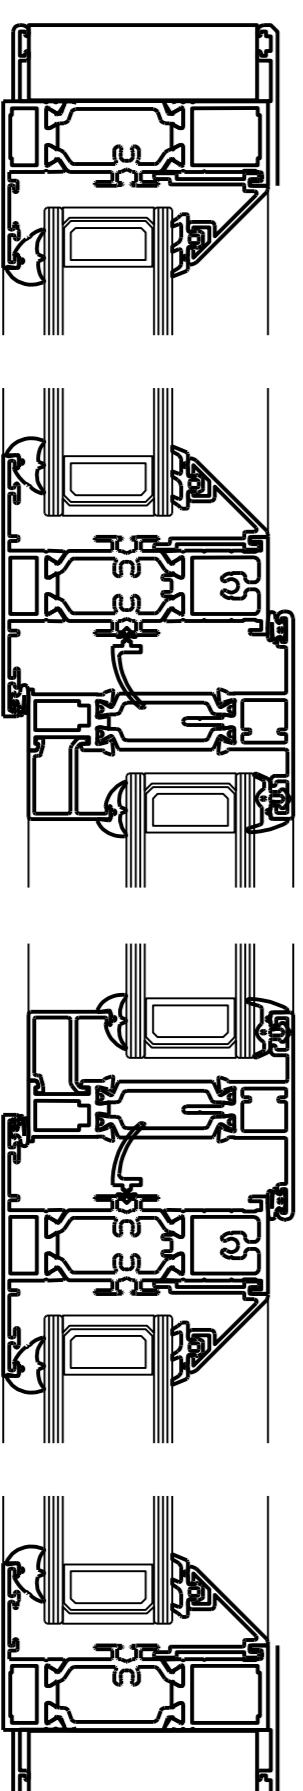


Aluminium Window Horizontal Section  
1:2 scale

0m 40mm  
1:2 Scale Bar

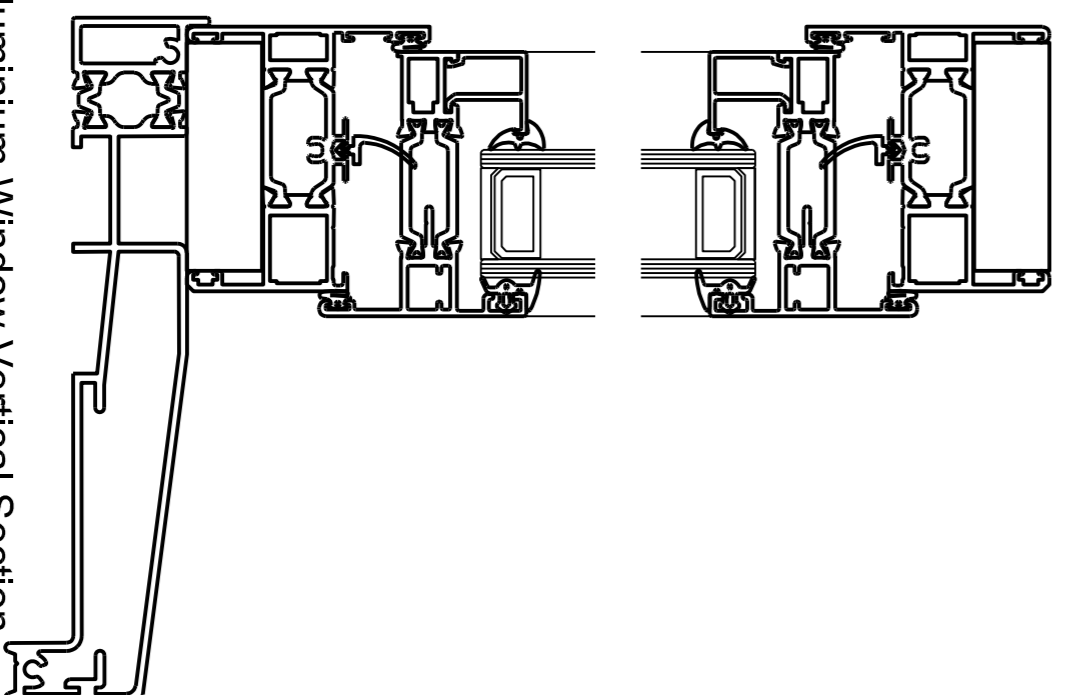


Aluminium Window Vertical Section  
1:2 scale

0m 40mm  
1:2 Scale Bar




 


Aluminium Bi-fold Door  
Elevation  
1:10 scale  
0m 200mm  
1:10 Scale Bar

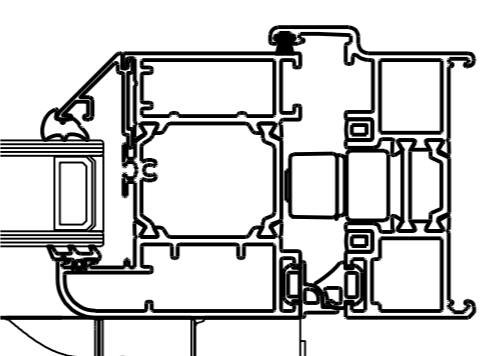

Aluminium Bi-Fold Horizontal Section  
1:2 scale

0m 40mm  
1:2 Scale Bar

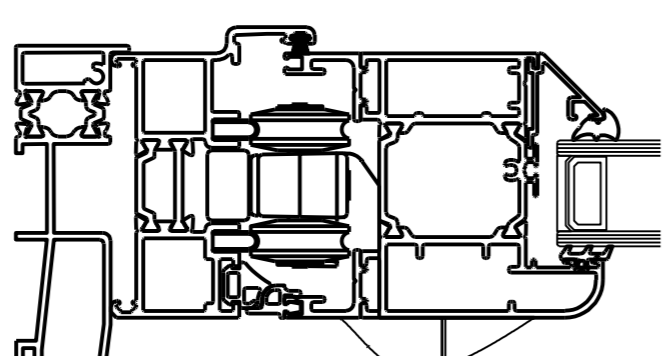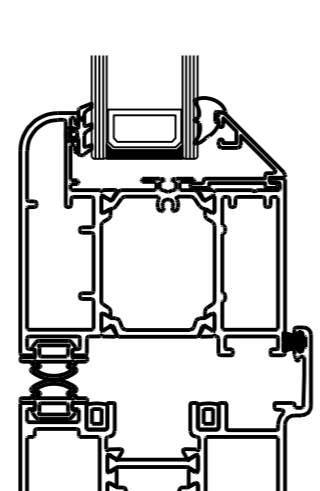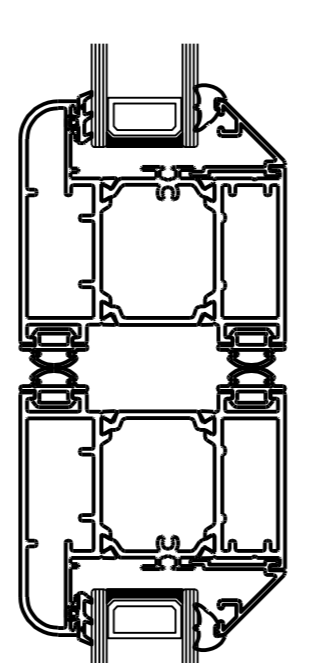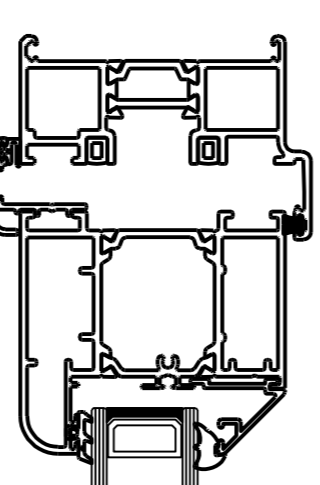

Aluminium Bi-Fold Vertical Section  
1:2 scale

0m 40mm  
1:2 Scale Bar

No dimension to be scaled from this drawing, all dimensions to be checked on site  
All external finish doors and windows to be aluminium double glazed.  
Frames to have projecting cills and sealed fully around perimeter inside and out.  
Windows to be fitted with double glazed units to BS EN 1279 to manufacturers specification.

Only figured dimensions are to be used for construction purposes. The drawings are not to be used for construction without the approval of the Architect or Council Administrator. All dimensions are to be checked on site prior to construction and are to be confirmed with the Architect or Council Administrator. All dimensions are to be checked on site prior to construction and are to be confirmed with the Architect or Council Administrator.

Revisions  
P1 - PLANNING ISSUE - SEPT. 22

Client	MR. & MRS. R. TROLLOPE
Project	FIELD HOUSE, THE STREET, NORTON SUFFOLK, IP31 3NA
Drawing	PROPOSED BIFOLDING DOOR & WINDOW ELEVATIONS & SECTIONS
Scale	1:21:10 @ A1 PLANNING
Date	SEPT. 22
Date revised	-
Job Number	4550
Drawing number	03
Revision	P1

**BROWN & SCARLETT**  
ARCHITECTS

1 Old Mill Lane, Thetford, Norfolk, UK. Tel: 01462 876100. Email: info@brownandscarlett.co.uk